


TM TYPE

Road Closure with Diversion route

Stage 6 Drawing 2

10 Days

Qty	Ref.	Notes	Signage
Qty: 1	Ref: 2702	Diversion	
Qty: 2	Ref: 2702	Diversion	
Qty: 3	Ref: 2702	Diversion	
Qty: 4	Ref: 2702	Diversion	
Qty: 5	Ref: 2703	Diversion	
Qty: 6	Ref: 2703	Diversion	
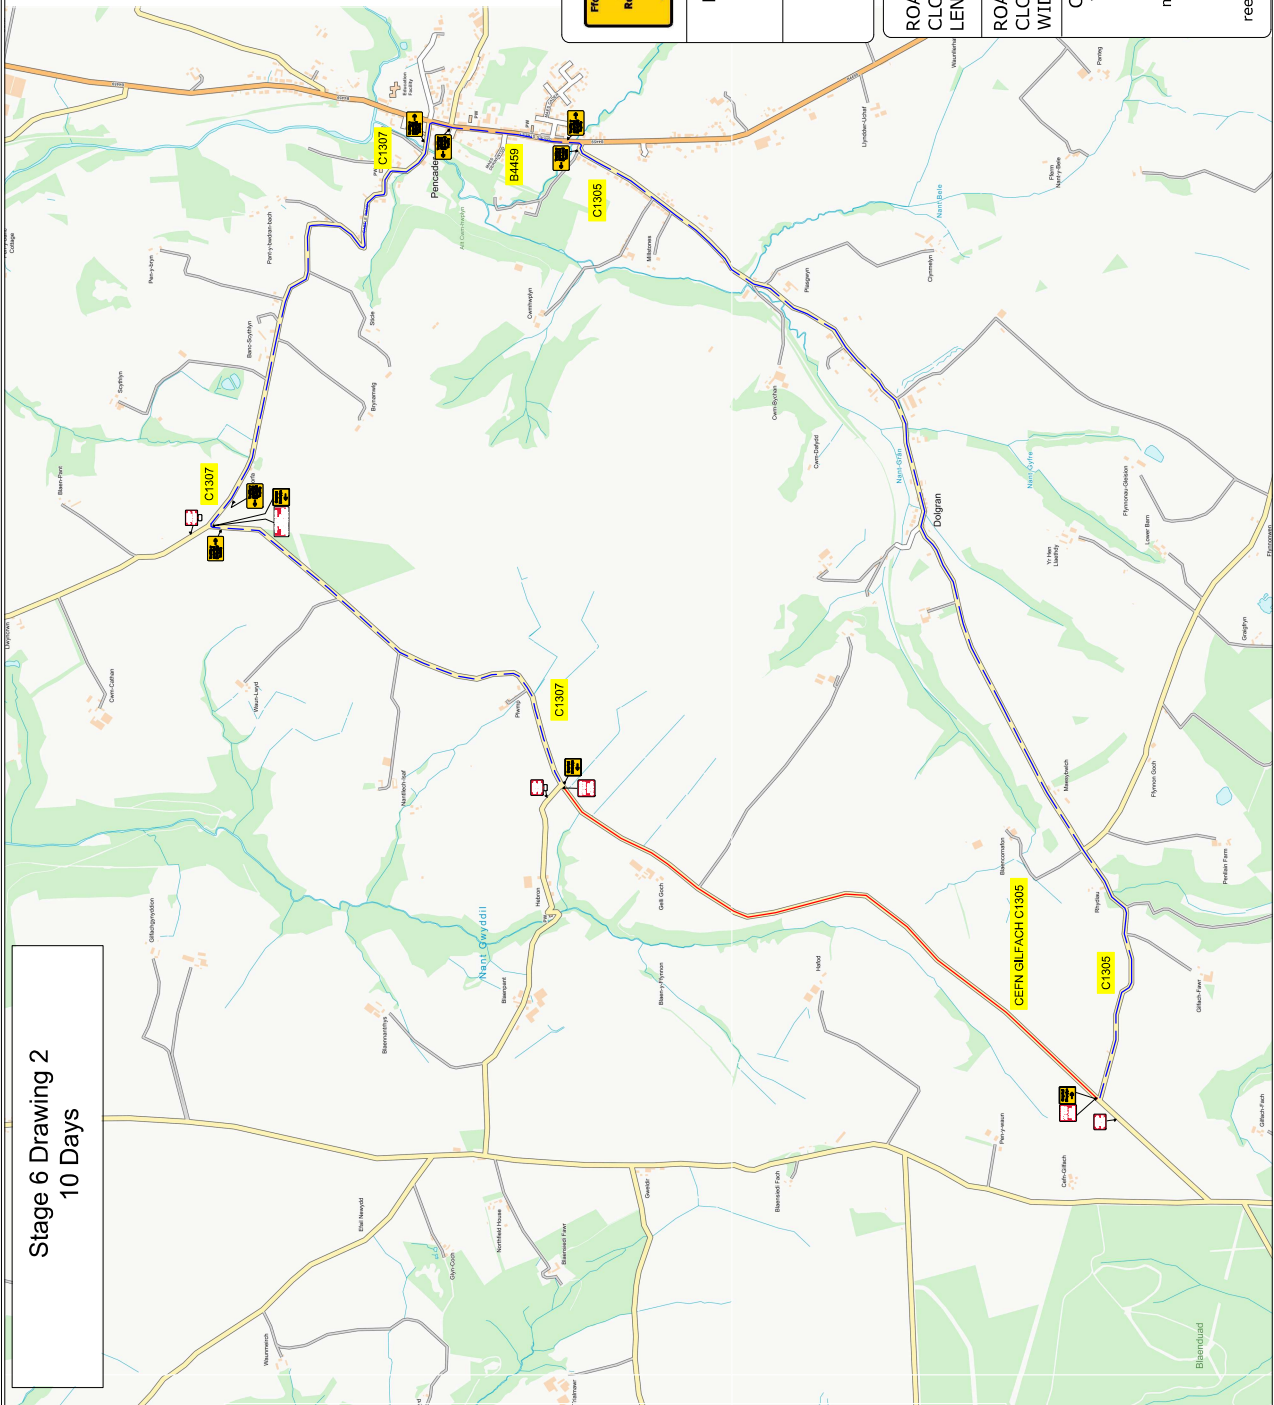

Contract No	220-S012531	Client: Openreach
Date	11/09/2025	Site Location/Drawing Title
Drawn by	218-KF	C1307
Approved By	218-KF	Pencader,
Purpose of works	Access Network	Carmarthenshire,
DWG Version No	001	SA39 9BY
Amended By	XXX/XXX	///:
Amendment Date	XX/XX/XXXX	Scale
Sheet No	01 - xxxxxxxx	OS Licence No
		NOT TO SCALE

Note

1. All equipment shall be approved and shall comply with the requirements of the specification in the drawing.

2. All signs to be in accordance with TSGRD 2016 and to minimum class retroreflective.

3. Minimum height of lettering to be 60mm and sign boards to be 1000mm (750mm where appropriate).

4. This layout is for installation by NSWA, unless stated otherwise.

5. All works shall be in accordance with Safety at Street Works and Road Works. A code of practice 2013 & Chapter 8.

DETAIL A1

DETAIL C2

DETAIL C1

DETAIL B

Sunbelt Rentals UK (Traffic Management)

Wembley, Middlesex, Enterprise Park, Crease Road

Wembley, Middlesex, Enterprise Park, Crease Road

Telephone: 0370 050 0792