

ADDENDUM TO SCHEDULE OF MATTERS ARISING CHANGES

Change Ref No.	Settlement / Sustainable Community Number:	Site Reference (where applicable):	Proposed Change:	Reason/Comment:
----------------	--	------------------------------------	------------------	-----------------

Local Service Centres – Brynamman (T3/9)


MACM/T3/9/e	T3/9		Annotate land as an existing employment activity with a consequential amendment to the development limits to include the land.	To rectify the failure to identify the land as an existing employment use as a focused change to the Deposit LDP and reflect the deliberations of Council on 12/6/13. To reflect the fact that the land forms part of the curtilage of the existing employment activity.
-------------	------	--	--	--

ADDENDUM TO SCHEDULE OF MATTERS ARISING CHANGES

Cynllun Datblygu Lleol Adneuo Sir Caerfyrddin
 Carmarthenshire Deposit Local Development Plan
 Ymgynghoriad Faterion sy'n codi / Matters Arising Change Consultation

Scale 1:2500

Cyngor Sir Caerfyrddin, Adran Adfywio a Hamdden
 8 Heol Spilman, Caerfyrddin, SA31 1JY
 Carmarthenshire County Council
 Regeneration & Leisure Department
 8 Spilman Street, Carmarthen, SA31 1JY

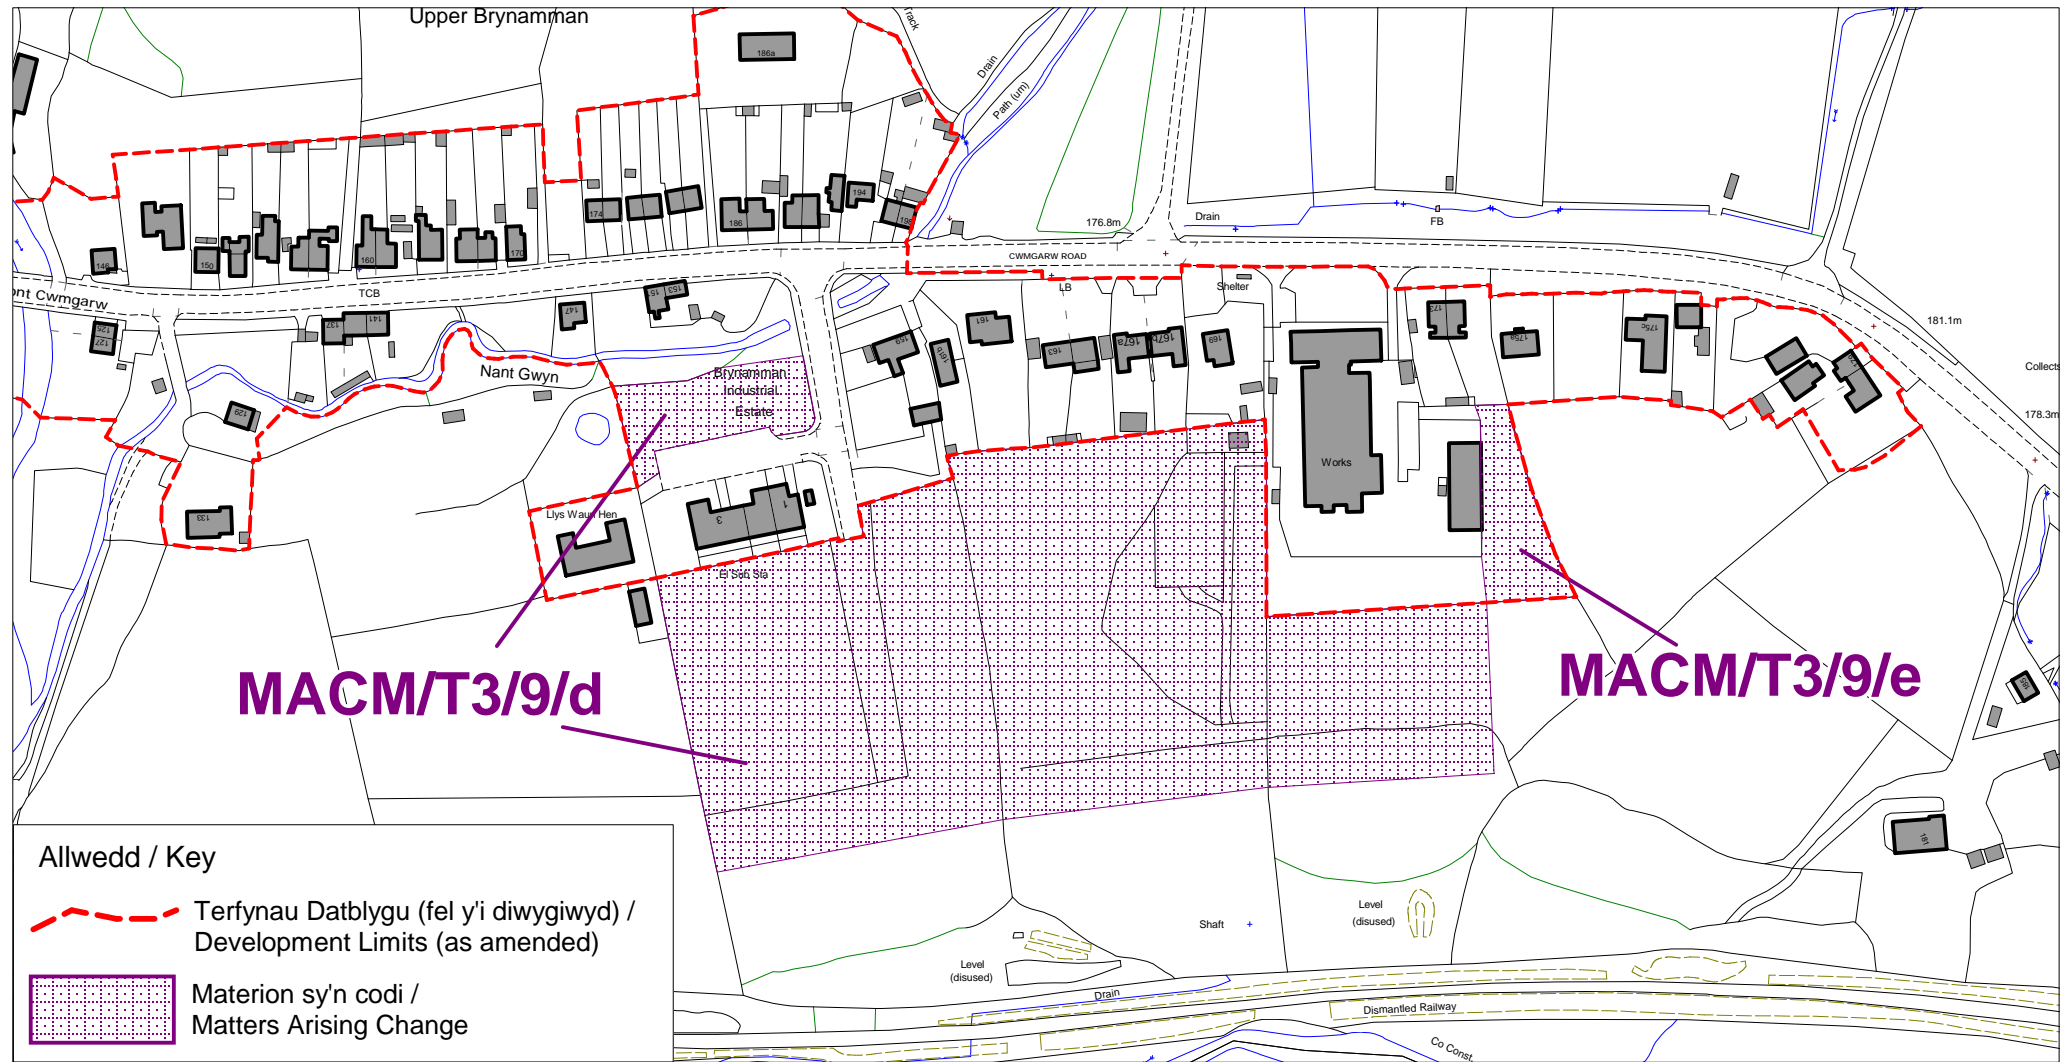

Cyf. Materion sy'n codi : **MACM/T3/9/e**
 Matters Arising Change Ref.: