

KEY

1A

Ffordd Ar Gau Yma
--/Month/----
Am -- Diwrnod
Road Closed Here
--/Month/----
for -- Days
--- to ---

01

FFORDD
AR GAU
ROAD
CLOSED

02

DIWEDD
y gwyriad
Diversion
ENDS

04

Traffig y
gwyriad
Diverted
Traffic

05

Traffig y
gwyriad
Diverted
Traffic

06

Traffig y
gwyriad
Diverted
Traffic

07

Gwyrriad
Diversion

08

Gwyrriad
Diversion

09

Gwyrriad
Diversion

10

FFORDD
O'CH BLAEN
AR GAU
ROAD AHEAD
CLOSED

11

Traffig y
Gwyrriad
Diverted
Traffic

12

Traffig y
Gwyrriad
Diverted
Traffic

13

Traffig y
Gwyrriad
Diverted
Traffic

14

Traffig y
gwyriad
Diverted
Traffic

15


FFORD O'CH BLAEN
AR GAU
MYNEDIAD I
BRESWYLWYR YN UNIG
ROAD AHEAD CLOSED
RESIDENT ACCESS ONLY

16

FFORDD
O'CH BLAEN
AR GAU
ROAD AHEAD
CLOSED

17

FFORDD
O'CH BLAEN
AR GAU
ROAD AHEAD
CLOSED

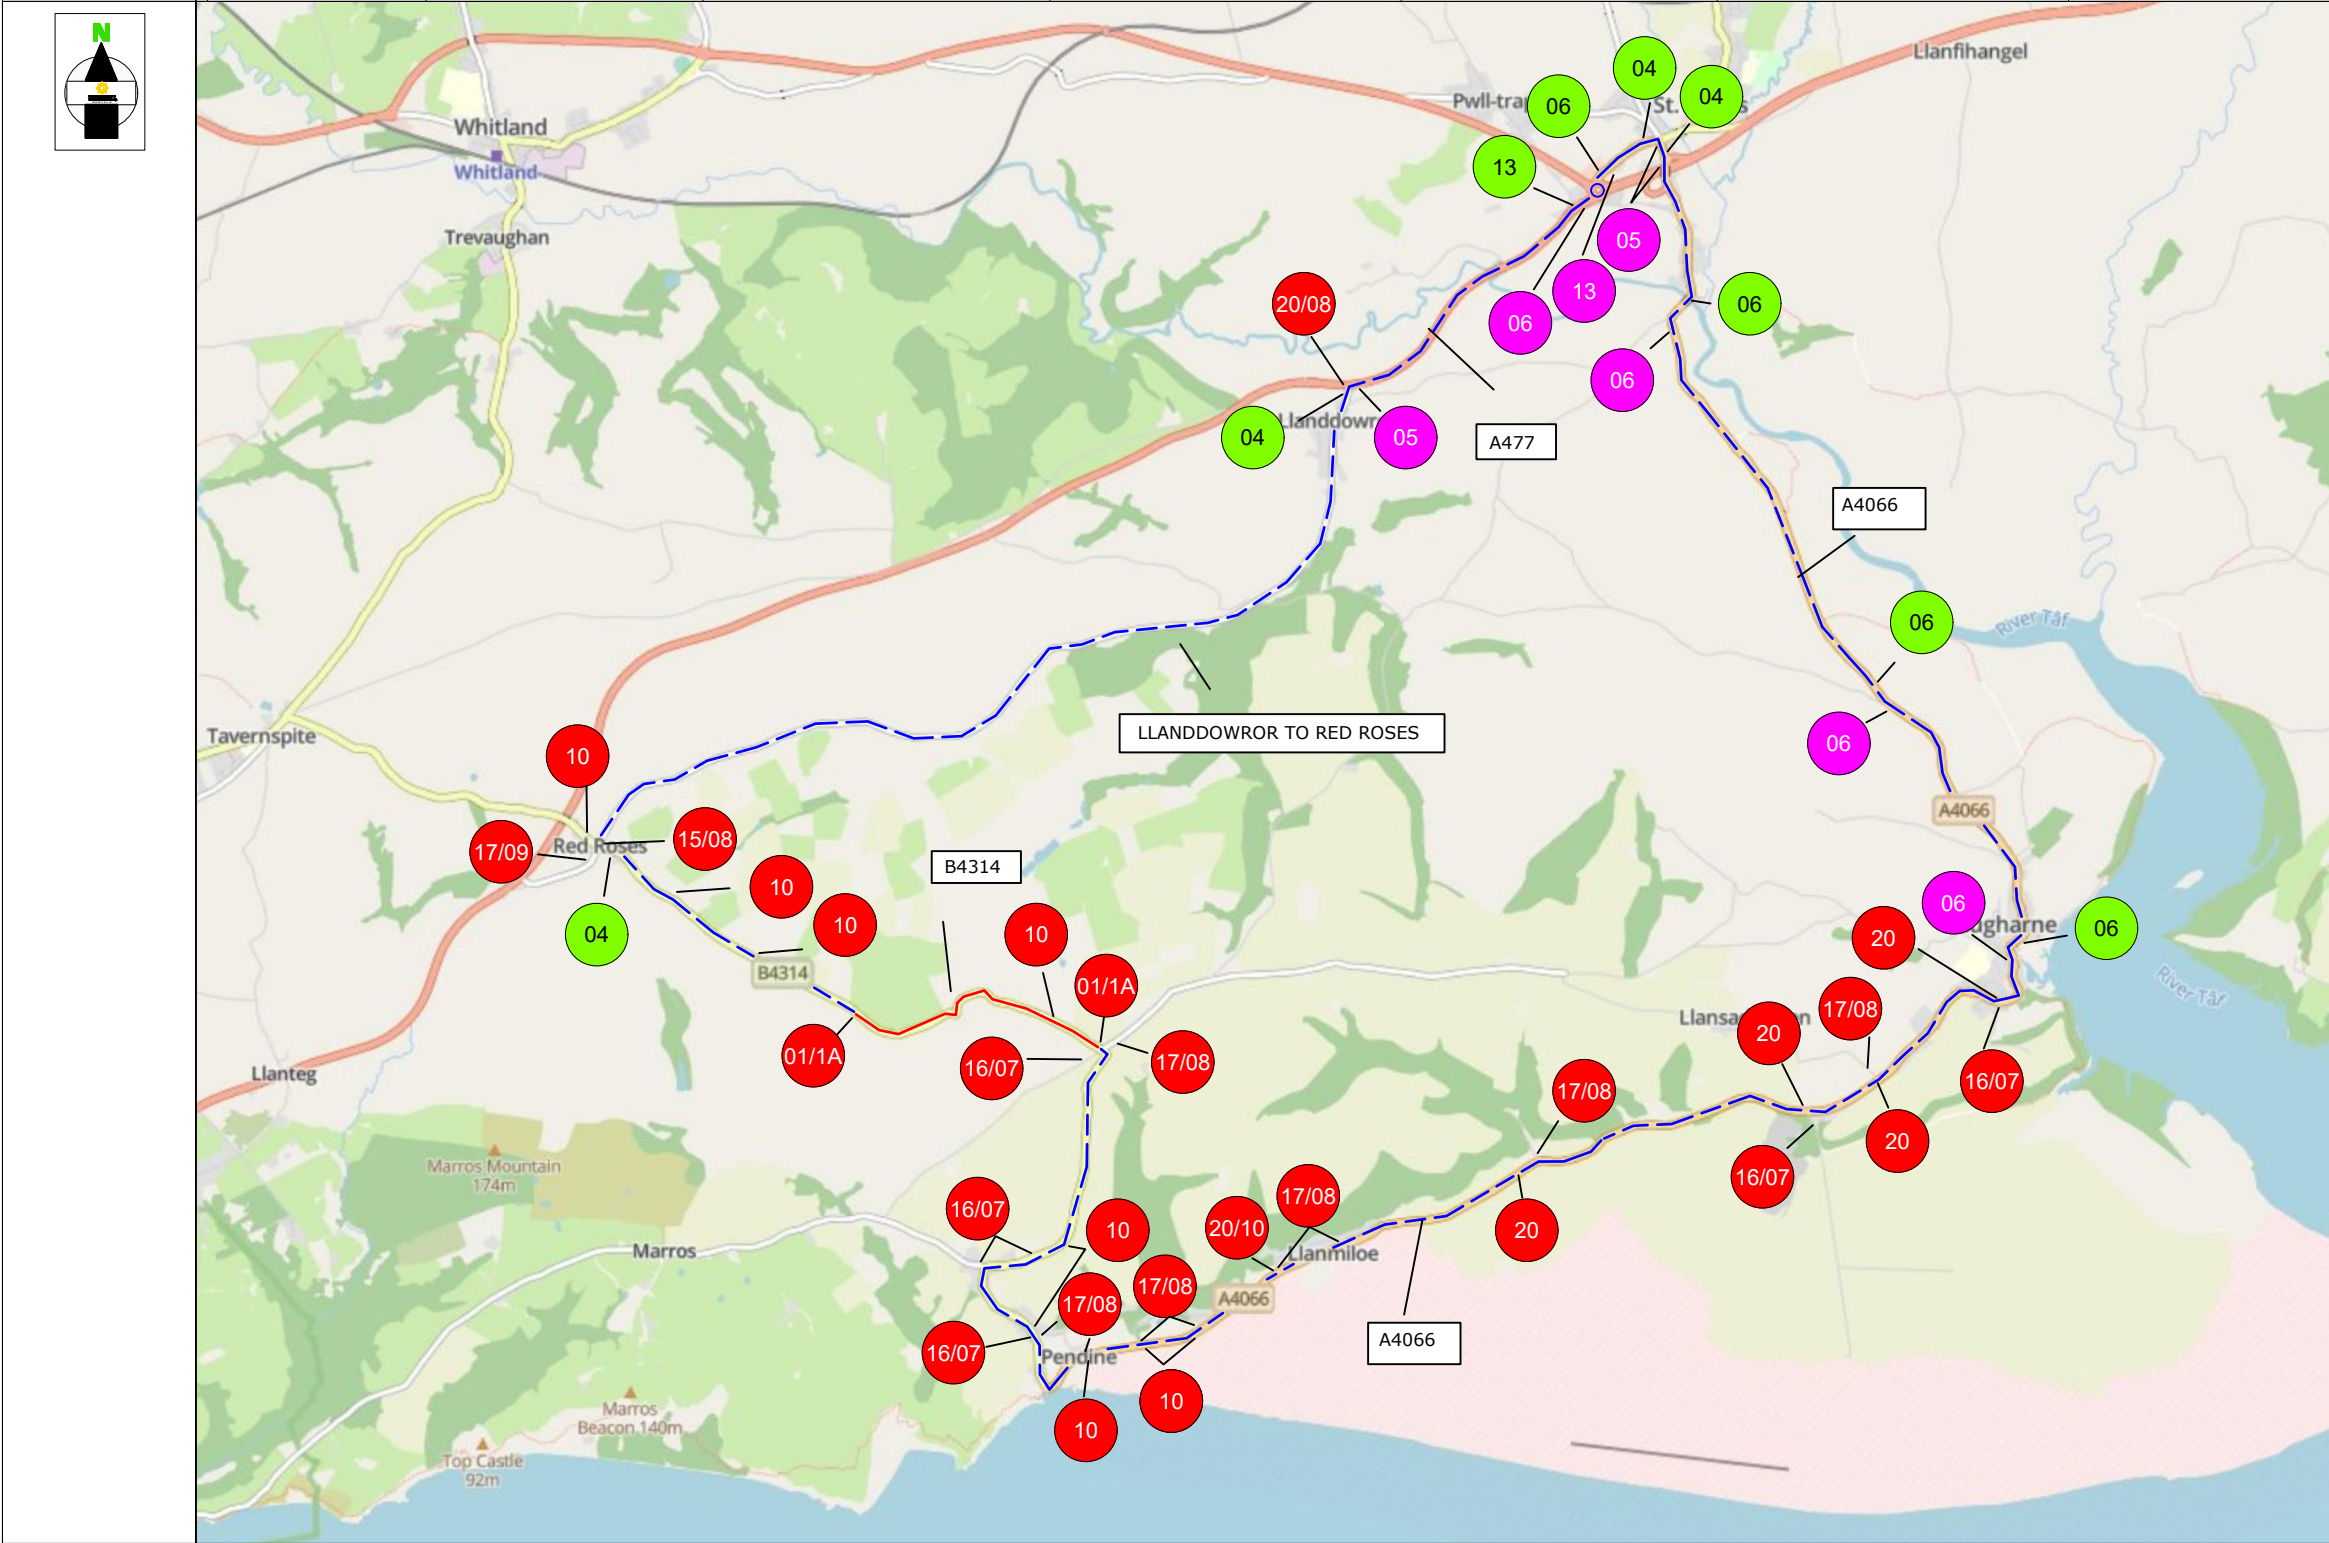

18

19

20

21

ROAD CLOSURE

DIVERSION ROUTE

03

CLOCKWISE ROUTE

03

ANTI-CLOCKWISE ROUTE

ROAD CLOSURE LENGTH

1,910 METRES

ROAD CLOSURE WIDTH

4.5 METRES

Contract No

220-S010501

Date

15/10/2024

Drawn by

RS/878

Approved By

220

Purpose of works

TELECOM WORKS

Version Number

01

Amended By

XXXXXXXXXX

Amendment Date

xx/xx/xxxx

Sheet No

1 of 1

Client: **OPENREACH**

Site Location / Drawing Title

PENDINE HILL TO RED ROSES

PENDINE CARMARTHEN

Scale

NOT TO SCALE

OS Licence No

000000000000

Note

1. All equipment shall be approved and shall comply with the Department Of Transport specification MCE0111. This drawing does not show the normal road works signage that will be required as per Chapter 8.

2. All signs to be in accordance with TSGRD 2002 and to minimum class retroreflective.

3. Minimum height of lettering to be 60mm and sign boards to be 1000mm (750mm where appropriate).

The information in this drawing may not be copied or used by third parties without written consent from Sunbelt Rentals Ltd (Traffic Management).

This layout is for installation by NRSWA, Lantra 12A,12B,12C,12D qualified persons.

All works shall be in accordance with Safety at Street Works and Road Works, A Code of Practice 2013 & Chapter 8

TO BE INSTALLED AT CLOSURE POINTS

THIS DOCUMENT IS UNCONTROLLED WHEN PRINTED

The electronic version of this document is the approved and most current. Any printed version is uncontrolled and may not be current.

DETAIL AL

Manned Airlock system.

Notes:

1) Minimal site traffic 25 - 30m air lock is sufficient. Extend airlock for larger work vehicle flow.

2) Red lamps to be used on Nissen Barrier (all HE networks)

Sunbelt Rentals UK (Traffic Management)

Kemble Airfield Enterprise Park, Cirencester Road, Kemble GL7 6BQ

Telephone: 0370 050 0792