


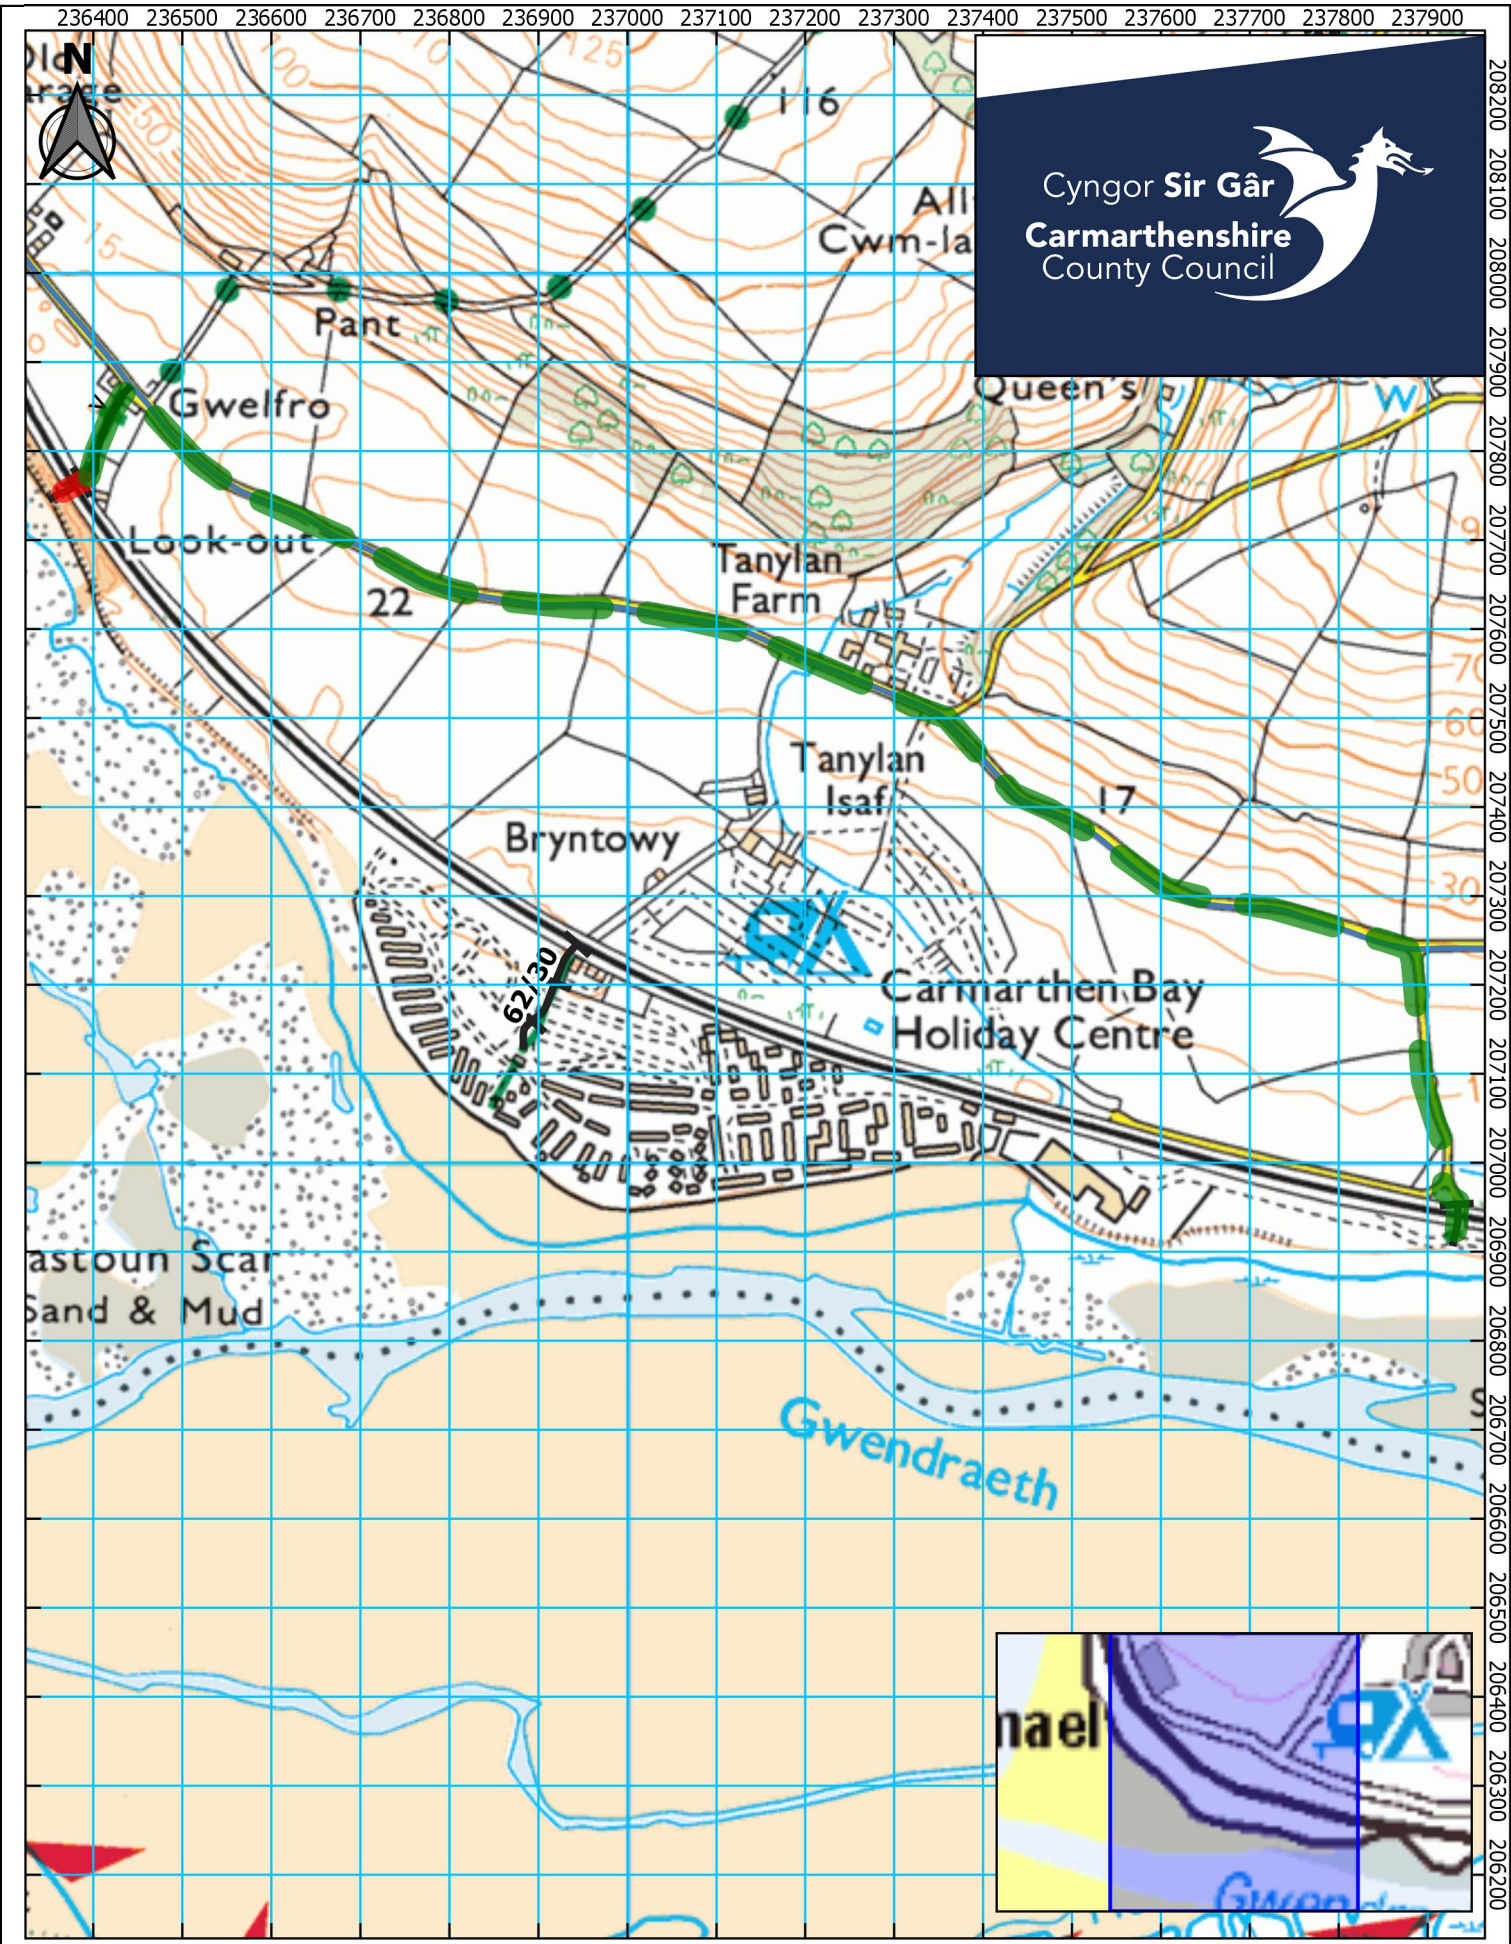

**PUBLIC BRIDLEWAY 62/29, ST ISHMAELS
TEMPORARY PROHIBITION OF TRAFFIC ORDER 2025**

**LLWYBR CEFFYL 62/29, ST ISHMAELS
GORCHYMYN GWAHARDDIAD DROS DRO AR DRAFFIG 2025**

-  Path temporarily closed
Llwybr ar gau dros dro
-  Alternative route
Llwybr arall

Scale: 1:8500 @ A4