


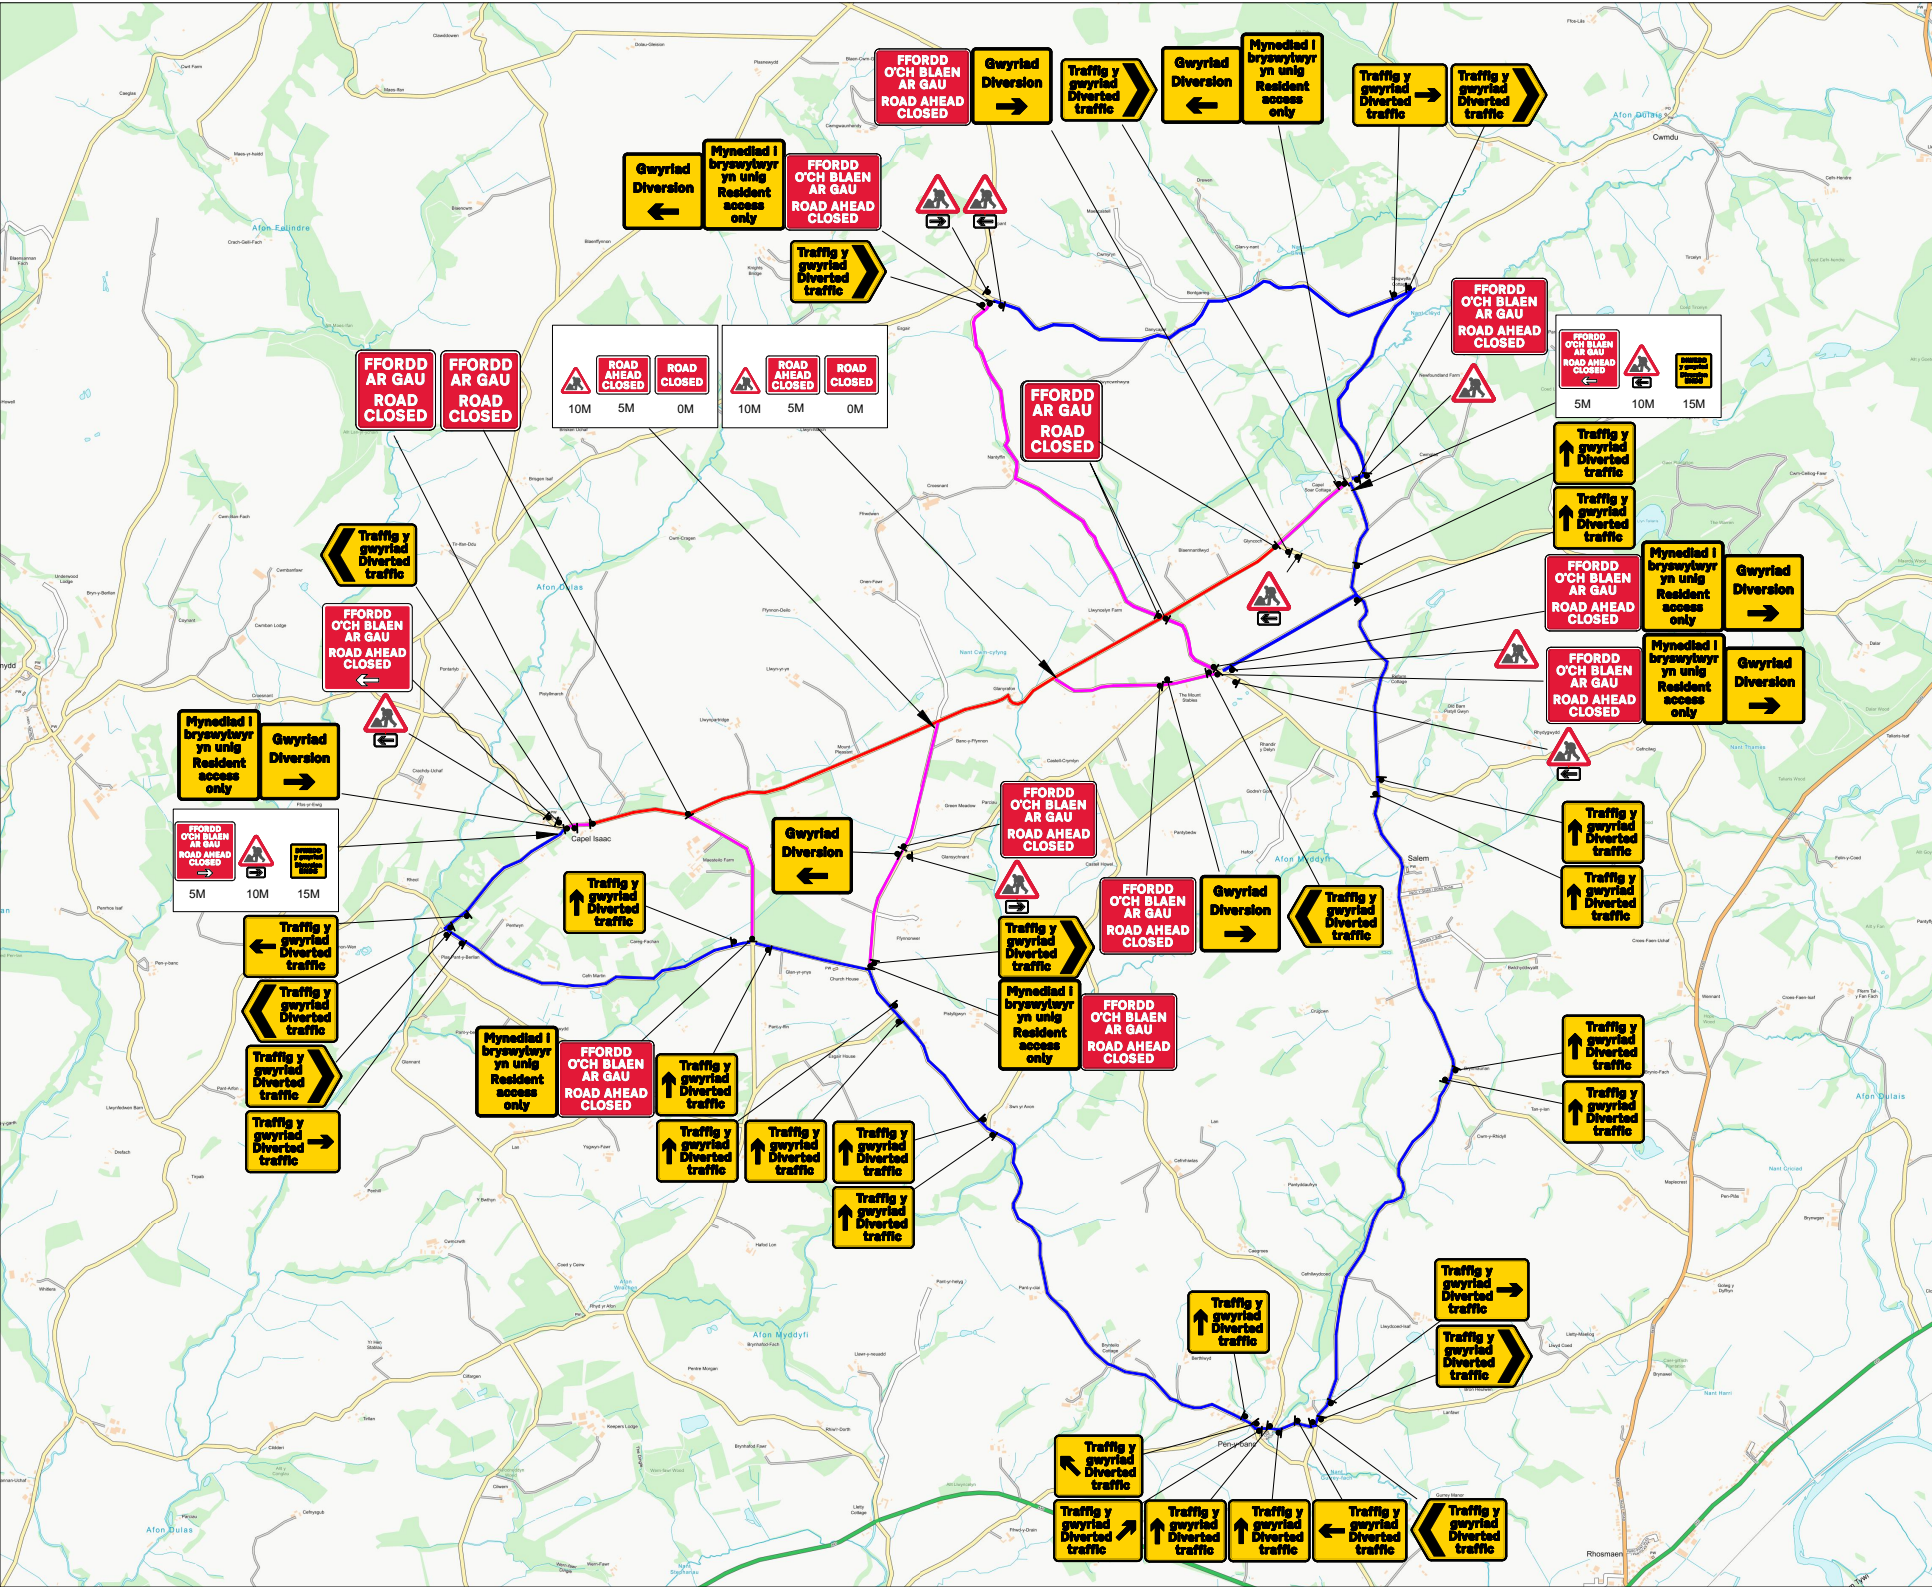

TRAFFIC MANAGEMENT NOTES:

- 1) All temporary traffic management shall be in accordance with Chapter 8 of the Traffic Signs Manual.
- 2) All temporary traffic management shall be in accordance with the Traffic Signs Regulations and General Directions 2016.
- 3) All temporary traffic management shall conform to the Safety at Street Works and Road Works, A Code of Practice.
- 4) All signing should be located 450mm minimum from any carriageway.
- 5) All temporary traffic management sign locations are indicative and are subject to on site approval from the Engineer.

Key

- Traffic sign
- Traffic cone
- Pedestrian barrier
- Cone lamp
- Diversion route
- Road closure

Checked by: Adrian Crees

Customer: ENVOLVE INFRASTRUCTURE LTD

Job reference: REF 004,005,00D1PDF

Location: Salem and Manordeilo
SA19 7TS

Date: 01/08/2025

Description: Road Closure

Scale: NTS OS HA: 0


0330 043 3030
www.corehighways.com

Produced by: Darren Grave-Weir


Design reference: DG/30.04.25/136063

This Design is subject to Copyright and remains the property of Core Highways.
Contains Ordnance Survey data.

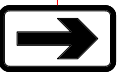

Sign Schedule		Sign Schedule	
	ID: 001 Qty: 2 Ref: 7010-FP-13-9 Nature of temporary hazard ahead - Road Closed Size: 1050 x 750		ID: 013 Qty: 6 Ref: 2702 Diversion Size: 1050 x 1000
	ID: 002 Qty: 2 Ref: 7010-FP-13-9 Nature of temporary hazard ahead - Road Ahead Closed Size: 1050 x 750		ID: 014 Qty: 6 Ref: 573 Direction to hazard left Size: 600 x 400 @ 100 X-Hgt
	ID: 003 Qty: 2 Ref: 573 Direction to hazard right Size: 600 x 400 @ 100 X-Hgt		ID: 015 Qty: 12 Ref: 7001 Road works ahead Size: 750 High
	ID: 004 Qty: 1 Ref: 2703 Diverted traffic Size: 1042 x 731 @ 75 X-hgt		ID: 016 Qty: 7 Ref: 13.9 Schedule 13-9 : Temporary Information Size: 970 x 1069 @ 75 X-Hgt
	ID: 005 Qty: 1 Ref: 2703 Diverted traffic Size: 1042 x 731 @ 75 X-hgt		ID: 017 Qty: 3 Ref: 13.9 Schedule 13-9 : Temporary Information Size: 1177 x 1154 @ 75 X-Hgt
	ID: 006 Qty: 2 Ref: 2703 Diverted traffic Size: 1112 x 731 @ 75 X-hgt		ID: 018 Qty: 3 Ref: 2702 Diversion Size: 1050 x 1000
	ID: 007 Qty: 4 Ref: 2704 Diverted traffic Size: 1130 x 731 @ 75 X-hgt		ID: 019 Qty: 5 Ref: 7010.1 Nature of temporary hazard ahead - Road Closed Size: 782 x 788 @ 75 X-hgt
	ID: 008 Qty: 3 Ref: 2703 Diverted traffic Size: 1112 x 731 @ 75 X-hgt		
	ID: 009 Qty: 15 Ref: 2703 Diverted traffic Size: 962 x 731 @ 75 X-hgt		
	ID: 010 Qty: 6 Ref: 2704 Diverted traffic Size: 1130 x 731 @ 75 X-hgt		
	ID: 011 Qty: 9 Ref: 7010.1 Nature of temporary hazard ahead - Road Ahead Closed Size: 1176 x 938 @ 75 X-hgt		
	ID: 012 Qty: 1 Ref: 2702 Diversion Ends Size: 1050 x 1000		

TRAFFIC MANAGEMENT NOTES:
1) All temporary traffic management shall be in accordance with Chapter 8 of the Traffic Signs Manual.
2) All temporary traffic management shall be in accordance with the Traffic Signs Regulations and General Directions 2016.
3) All temporary traffic management shall conform to the Safety at Street Works and Road Works, A Code of Practice.
4) All signing should be located 450mm minimum from any carriageway.
5) All temporary traffic management sign locations are indicative and are subject to on site approval from the Engineer.

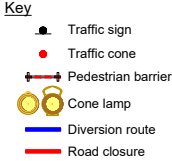

Checked by: Adrian Crees

Customer: ENVOLVE INFRASTRUCTURE LTD

Job reference: REF 004,005,ODO1PDF

Location: Salem and Manordeilo
SA19 7TS



Date: 01/08/2025

Description: Road Closure

Scale: NTS OS HA: 0

0330 043 3030
www.corehighways.com

Produced by: Darren Grave-Weir

Design reference: DG/30.04.25/J136063

This Design is subject to Copyright and remains the property of Core Highways.
Contains Ordnance Survey data.