


QTY: 3 Diverterd traffic	REF: 2705	Traffig gwyriad Diverterd traffic
QTY: 4 Diverterd traffic	REF: 2704	Traffig y gwyriad Diverterd traffic
QTY: 0 Diverterd traffic	REF: 2703	Traffig y gwyriad Diverterd traffic
QTY: 1 Direction to hazard (variant)	REF: 573	
QTY: 3 Road works ahead	REF: 7001	
QTY: 1 Diverterd	REF: 2702	Gwyriad Diverterd
QTY: 2 Nature of temporary hazard ahead - Road Ahead Closed	REF: 7010-1	FFORDD YMLAEN AR GAU ROAD AHEAD CLOSED
QTY: 2 Nature of temporary hazard ahead - Road Closed	REF: 7010-1	FFORDD AR GAU ROAD CLOSED
QTY: 1 Direction to hazard	REF: 573	
QTY: 2 Diverterd Ends	REF: 2702	DIWEDD Gwyriad Diverterd ENDS
QTY: 1 Diverterd traffic	REF: 2703	Traffig y gwyriad Diverterd traffic
QTY: 1 Diverterd	REF: 2702	Gwyriad Diverterd

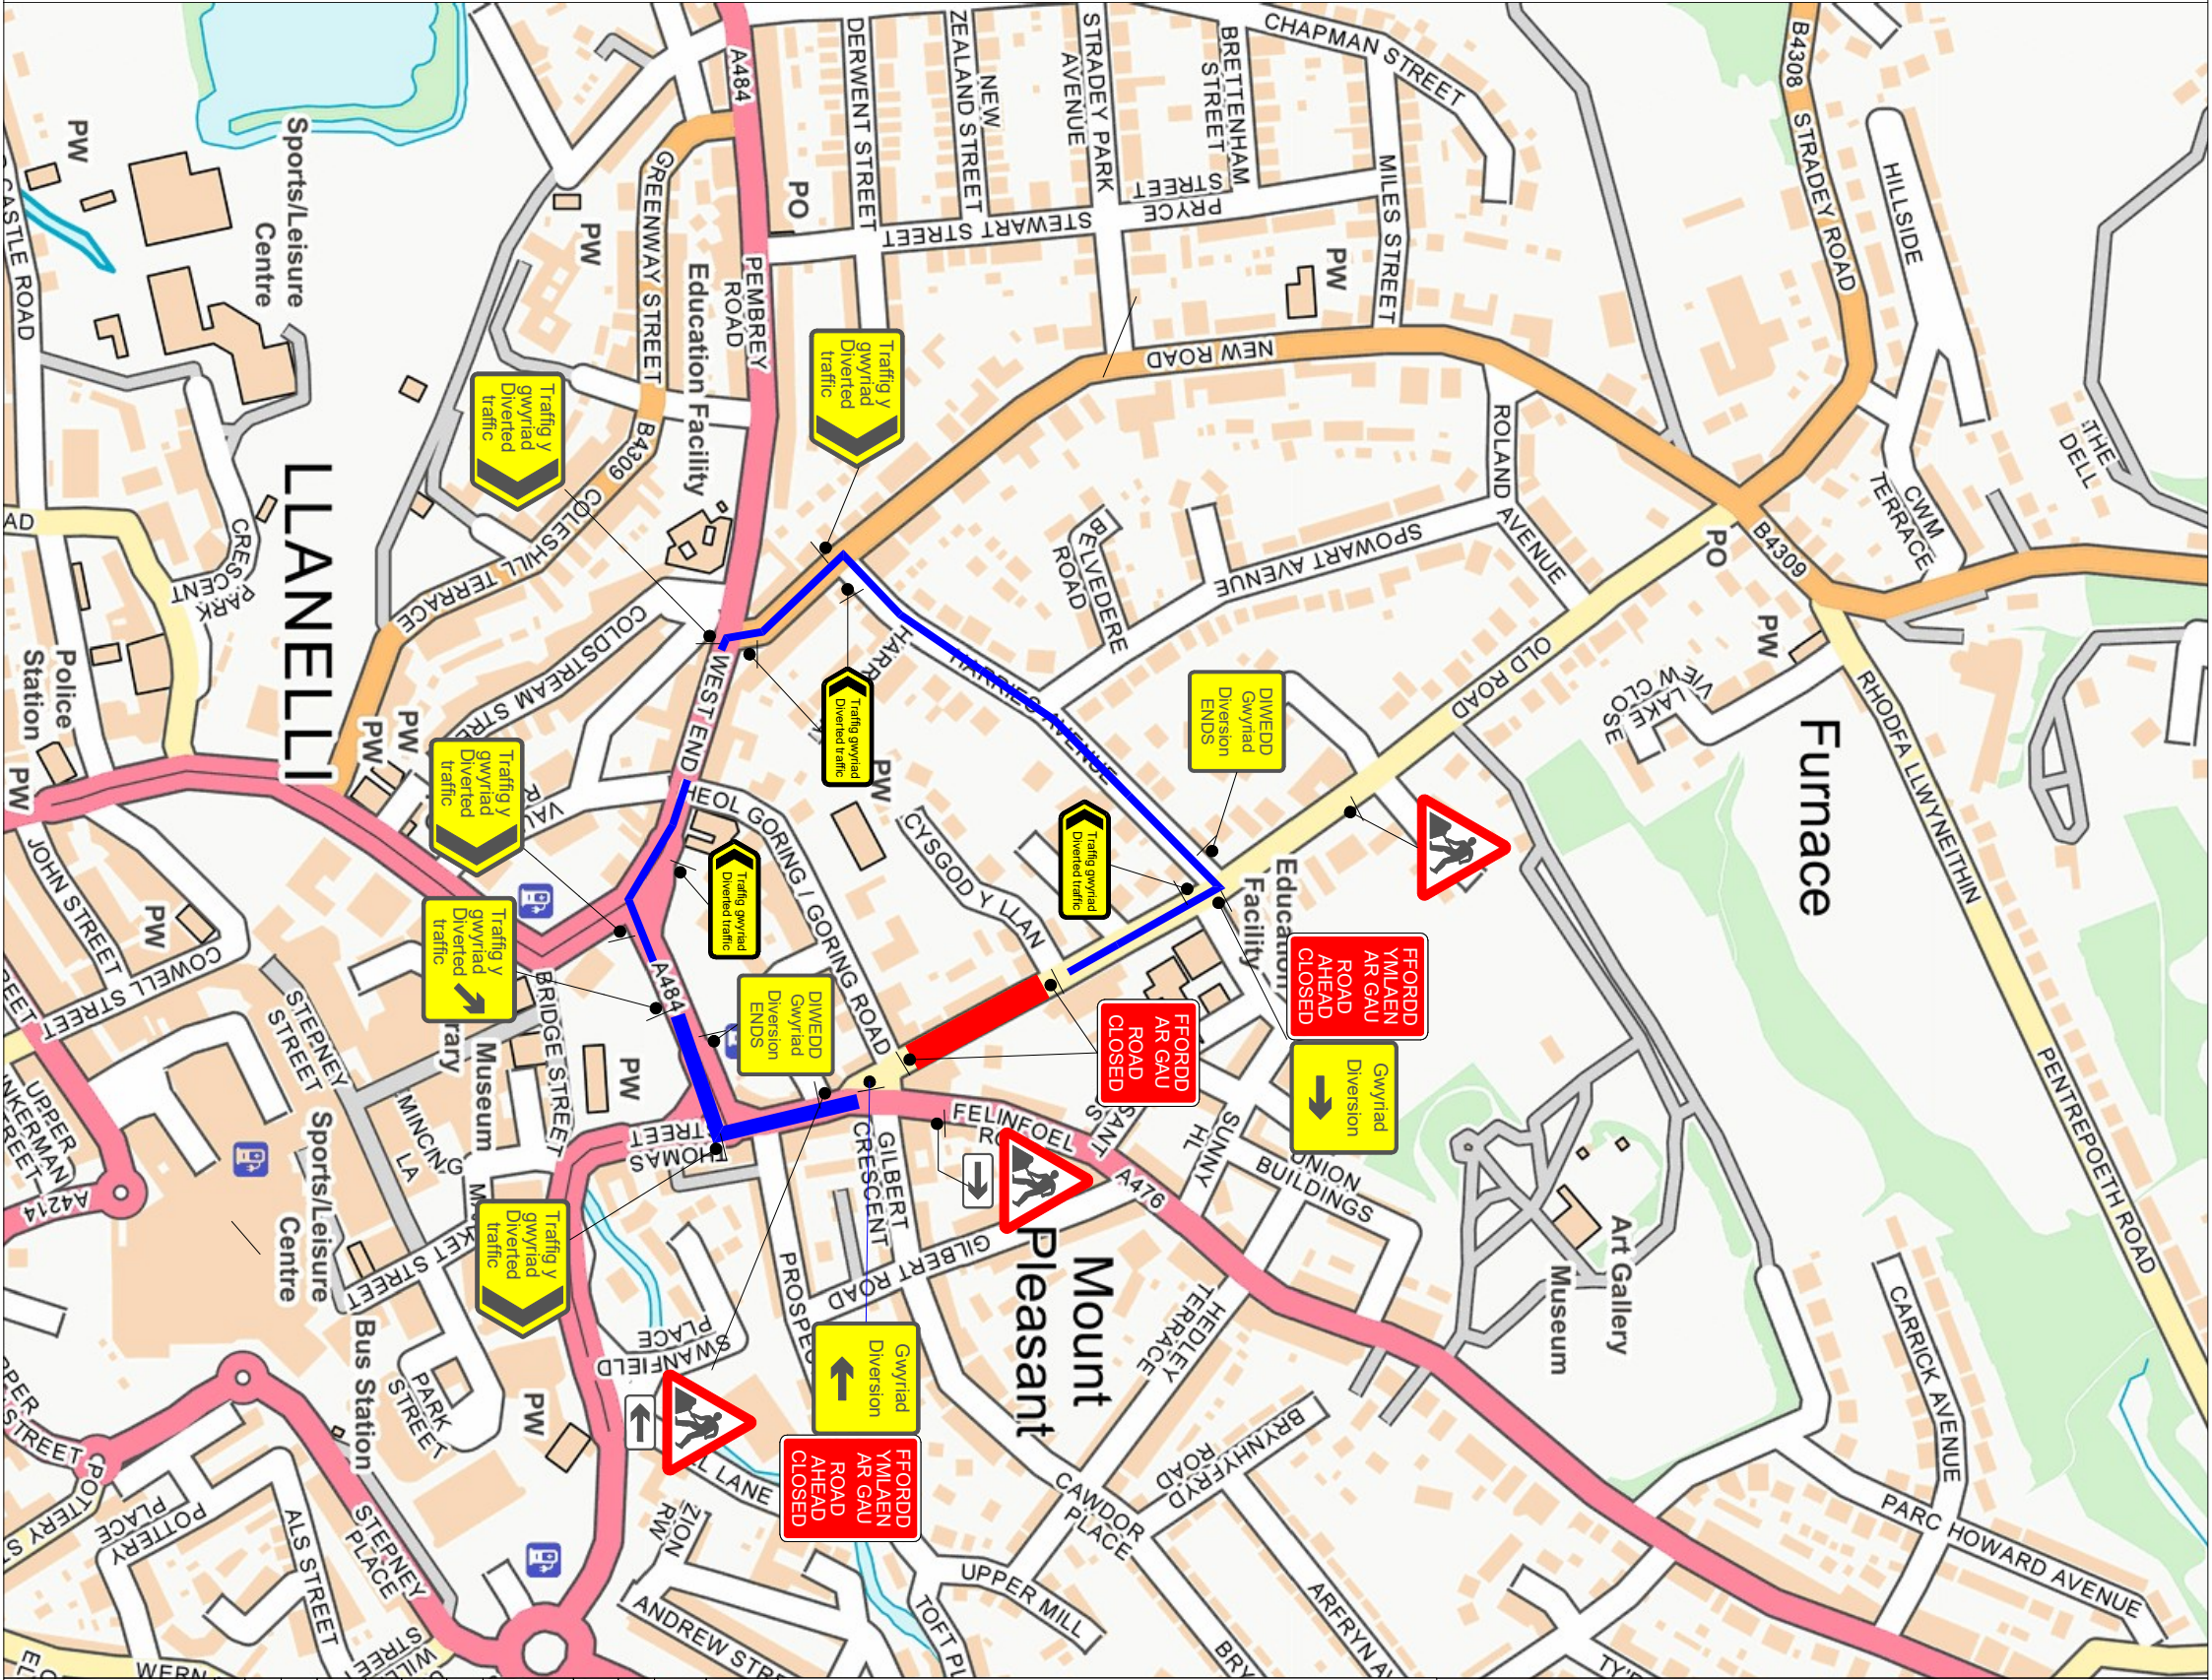

TRAFFIC MANAGEMENT NOTES:

- 1) All temporary traffic management shall be in accordance with Chapter 8 of the Traffic Signs Manual.
- 2) All temporary traffic management shall be in accordance with the Traffic Signs Regulations and General Directions 2016.
- 3) All temporary traffic management shall conform to the Safety at Street Works and Road Works, A Code of Practice.
- 4) All signage should be located 450mm minimum from the carriageway.
- 5) All temporary traffic management sign locations are indicative and are subject to on site approval from the Engineer.

Key

Lane closed area

Road closed area

Diversion route

Works Location

Airlock System

Traffic cone

Traffic sign

Checked by: Stewart Smith
Customer: Wales & West Utilities
Job reference:FNWU02_1134
Location:Old Road, Llanelli SA15 3JF
Date:20/06/25
Description:Road Closure
Scale: NTS
OS HA:
Core Highways
Produced by: Brett Blanch
Drawing reference: FNWU02_1134_01
This Drawing is subject to Copyright and remains the property of Core Highways. Contains Ordnance Survey data.