


KEY 1A Ffordd Ar Gau Yma --/Month/--- Am -- Ddiwrnod Road Closed Here --/Month/--- for -- Days --- to ---	01	02	04	06	08	10	12	14	16
	FFORDD AR GAU ROAD CLOSED	DIWEDD y gwyrriad Diversión ENDS	Traffig y gwyrriad Diverted Traffic	Traffig y gwyrriad Diverted Traffic	Gwyrriad Diversión	Gwyrriad Diversión	FFORDD O'CH BLAEN AR GAU ROAD AHEAD CLOSED	Traffig y Gwyrriad Diverted Traffic	Traffig y gwyrriad Diverted Traffic
	03	05	07	09	11	13	15	17	19

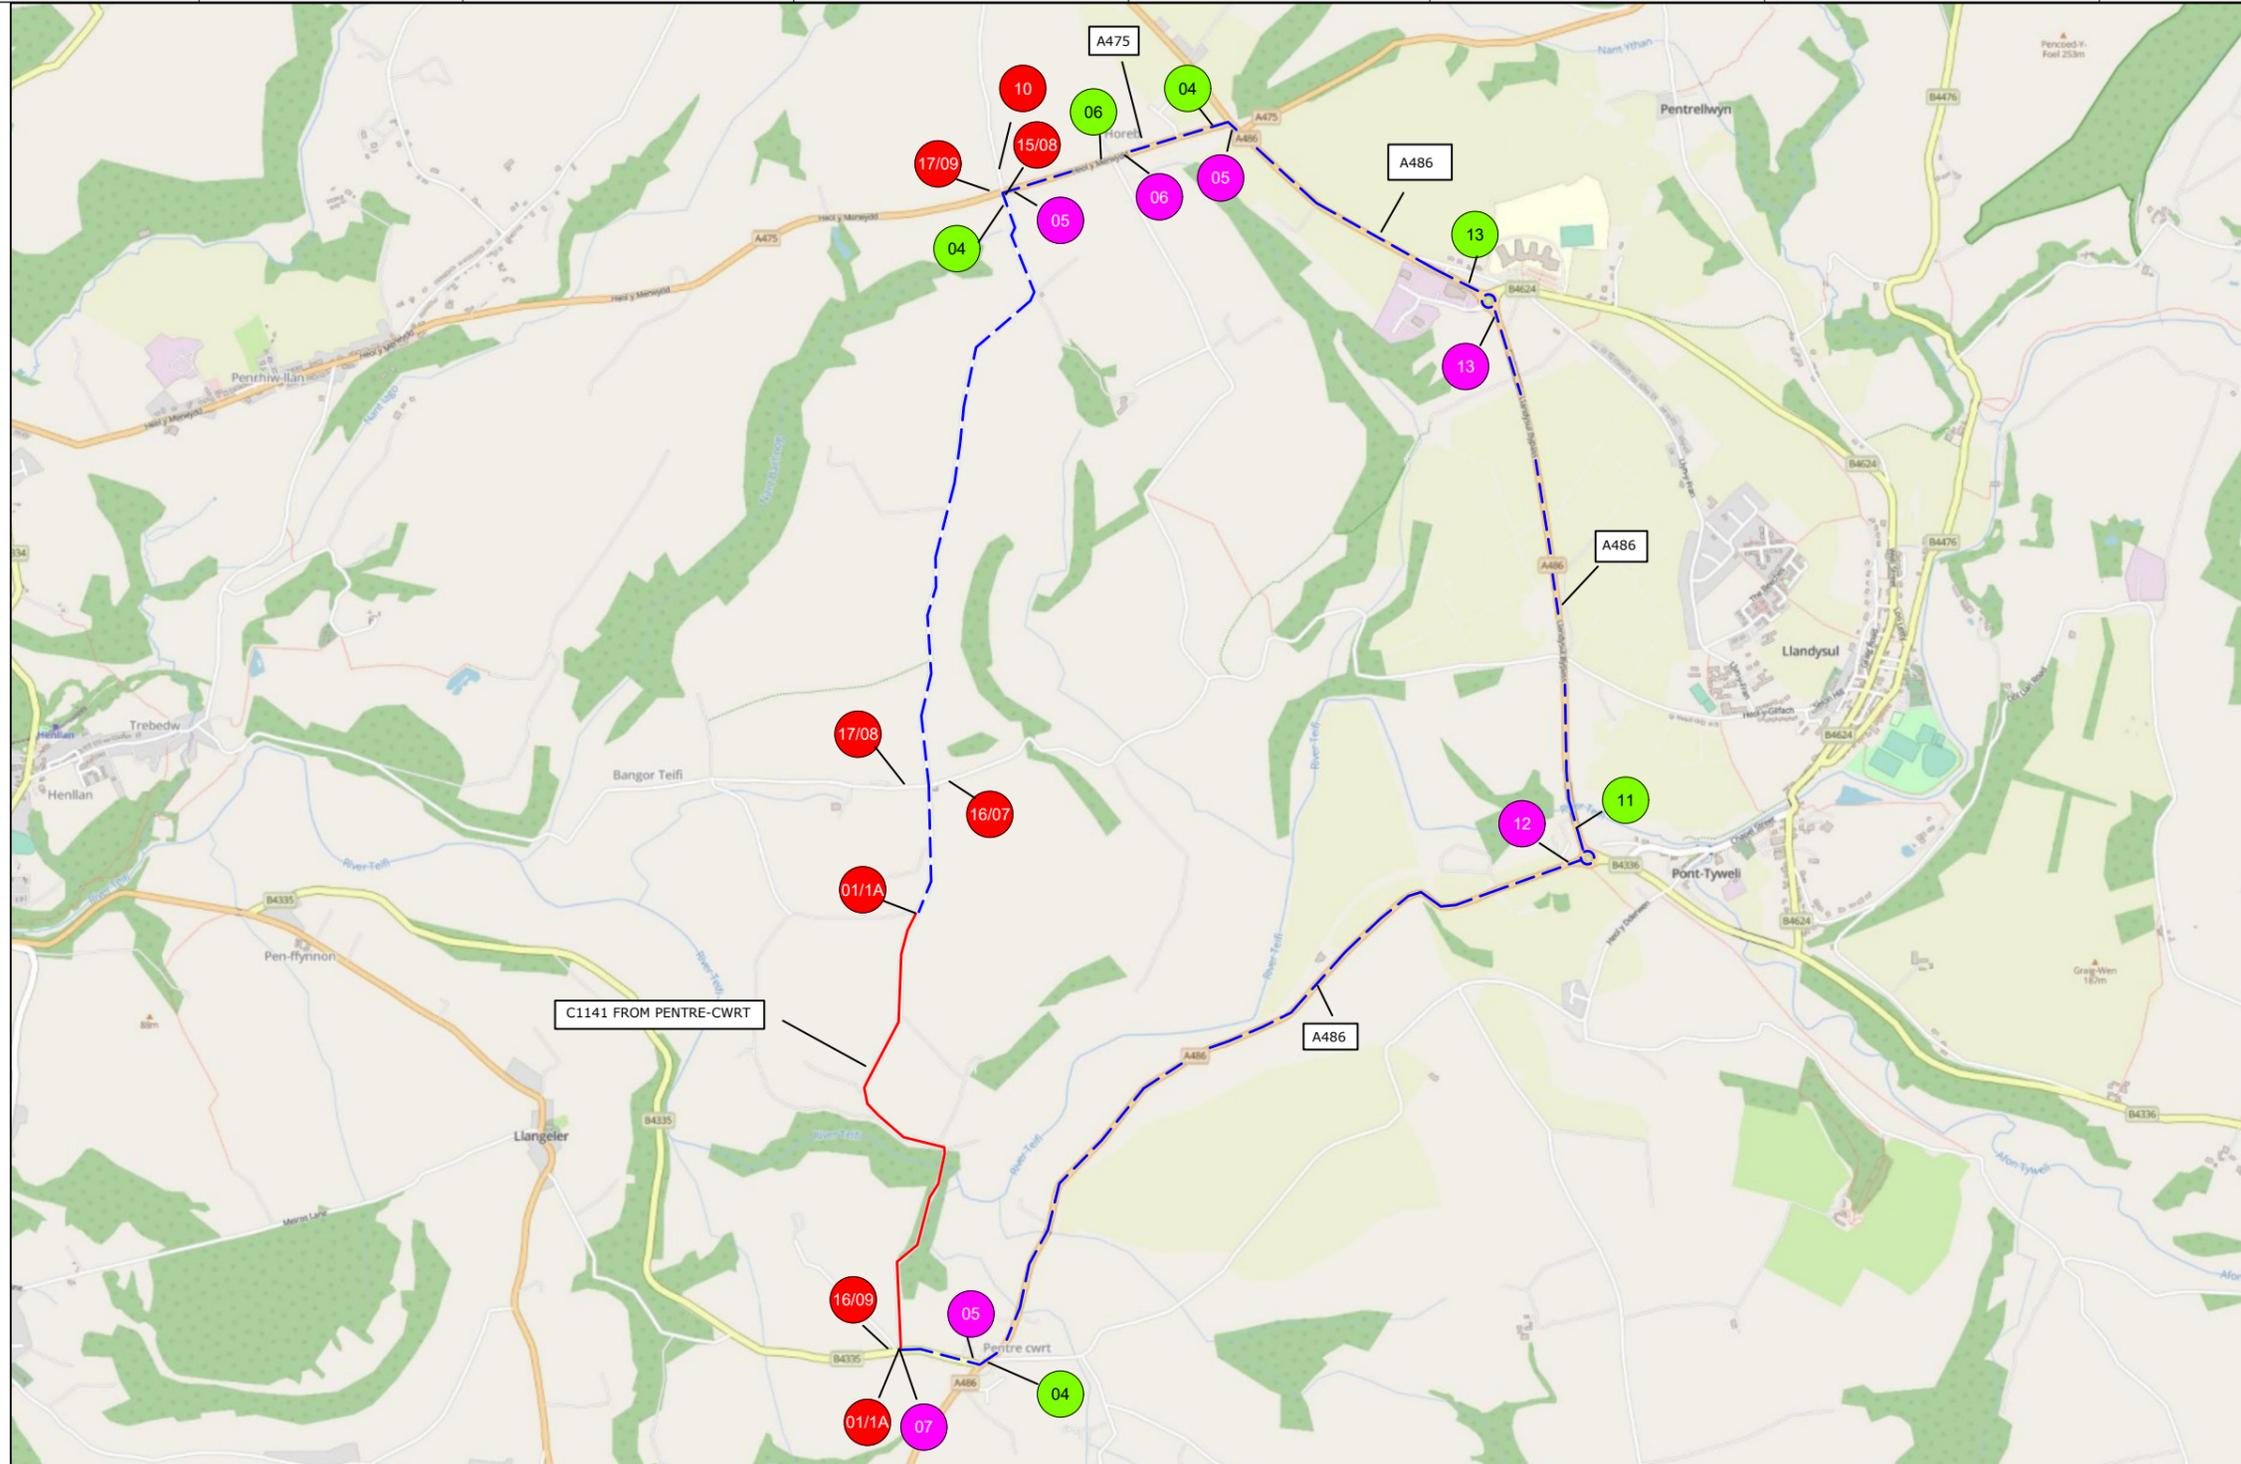

18	19	20	21
ROAD CLOSURE	ROAD CLOSURE	ROAD CLOSURE	ROAD CLOSURE
DIVERSION ROUTE	DIVERSION ROUTE	DIVERSION ROUTE	DIVERSION ROUTE
03 CLOCKWISE ROUTE	03 ANTI-CLOCKWISE ROUTE		
ROAD CLOSURE LENGTH	1,650 METRES		
ROAD CLOSURE WIDTH	4 METRES		

Contract No	220-S011658	Client: OPENREACH
Date	09/04/2025	Site Location / Drawing Title
Drawn by	RS/878	FROM NR DOLWEN C1141 FROM ALLTCAFAN BRIDGE TO PRIVATE ROAD LEADING TO GORS TO NR CROSS HANDS C1141 FROM BANGOR TEIFI LLANDYSUL SA44 5BQ
Approved By	JB/255	
Purpose of works	TELECOM WORKS	
Version Number	02	
Amended By	RS/878	
Amendment Date	28/04/2025	Scale
Sheet No	1 of 1	OS Licence No
		NOT TO SCALE
		000000000000

Note
 1. All equipment shall be approved and shall comply with the Department Of Transport specification MCE0111. This drawing does not show the normal road works signage that will be required as per Chapter 8.
 2. All signs to be in accordance with TSGRD 2002 and to minimum class retroreflective.
 3. Minimum height of lettering to be 60mm and sign boards to be 1000mm (750mm where appropriate).

The information in this drawing may not be copied or used by third parties without written consent from Sunbelt Rentals Ltd (Traffic Management).
 This layout is for installation by NRSWA, Lantra 12A,12B,12C,12D qualified persons.
 All works shall be in accordance with Safety at Street Works and Road Works, A Code of Practice 2013 & Chapter 8

TO BE INSTALLED AT CLOSURE POINTS

THIS DOCUMENT IS UNCONTROLLED WHEN PRINTED
 The electronic version of this document is the approved and most current. Any printed version is uncontrolled and may not be current.

DETAIL AL (AL)
 Manned Airlock system.
 Notes:
 1) Minimal site traffic 25 - 30m air lock is sufficient. Extend airlock for larger work vehicle flow.
 2) Red lamps to be used on Nissen Barrier (all HE networks)

SUNBELT RENTALS
 Sunbelt Rentals UK (Traffic Management)
 Kemble Airfield Enterprise Park, Cirencester Road,
 Kemble GL7 6BQ
 Telephone: 0370 050 0792