


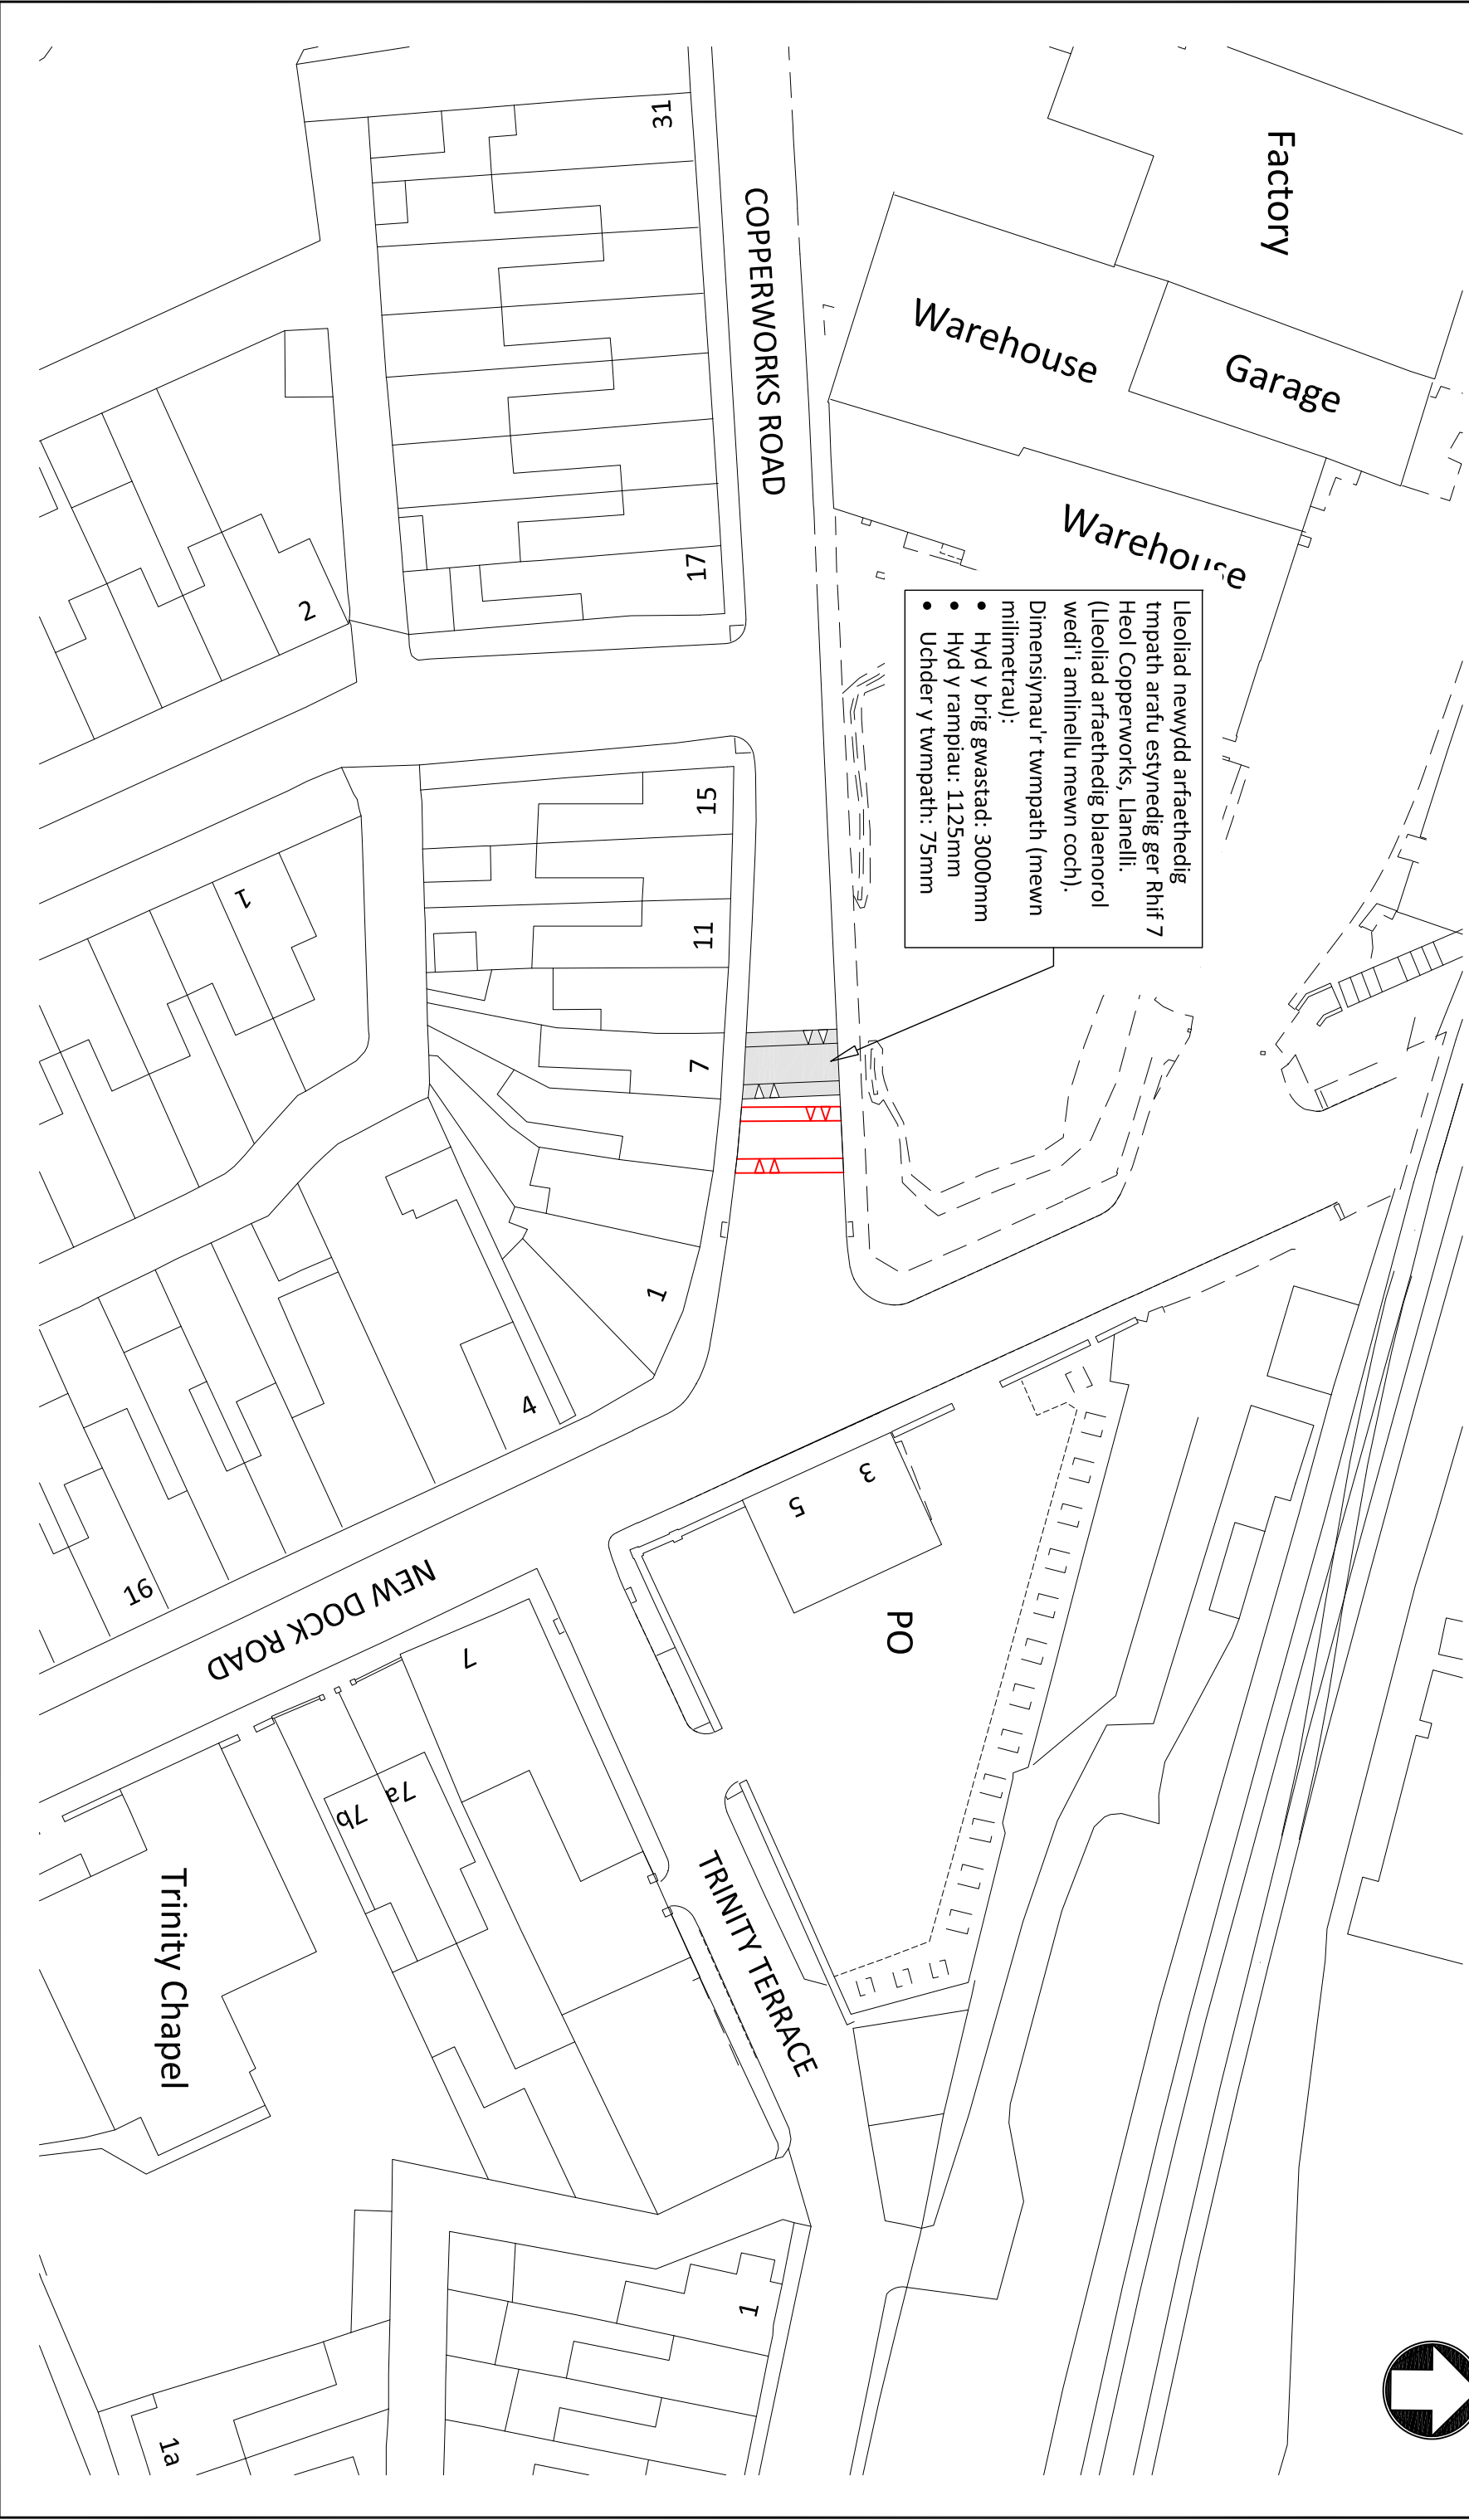

Gwasanaethau Dylunio Peilfanegol				Adrian Harries B.Eng (Hons), C.Eng, M.I.C.E				Professional Design Services Manager,			
Cynghor Sir Gâr				Adran Lle a Seilwaith, Bloc 1,				Parc Myrddin, Waun Dew,			
Carmarthenshire				Caerdyddin				Sir Caerdyddin			
County Council				SA31 1HQ				Department of Place & Infrastructure,			
Engineering Design Services				Block 1, Parc Myrddin, Richmond Terrace,				Carmarthen,			
				Carmarthenshire				SA31 1HQ			
				ADOL				DIVODAD			
								DISGRIFIAD O'R ADOL/GIAD			
				ADOL				WEDD			
				GAN				WRO			
								DYDDIAD			
								ARCHWILIO			
Project				MESURAU FERTIGOL ARFAETHEDIG				HEOL COPPERWORKS, LLANELLI			
Title				MAP O'R LLEOLIAD							
Status				YMGYNGHORIAD				1:500			
Gwneid gan				JM				11.8.26			
Dyddiad				NG				12.8.26			
Wedi'i wneid				Dyddiad				VP			
Dyddiad				80/0041/364				41364/C/W1			
Rif y darlun				-							