


RHYDAMAN / AMMANFORD



BILL OF QUANTITIES

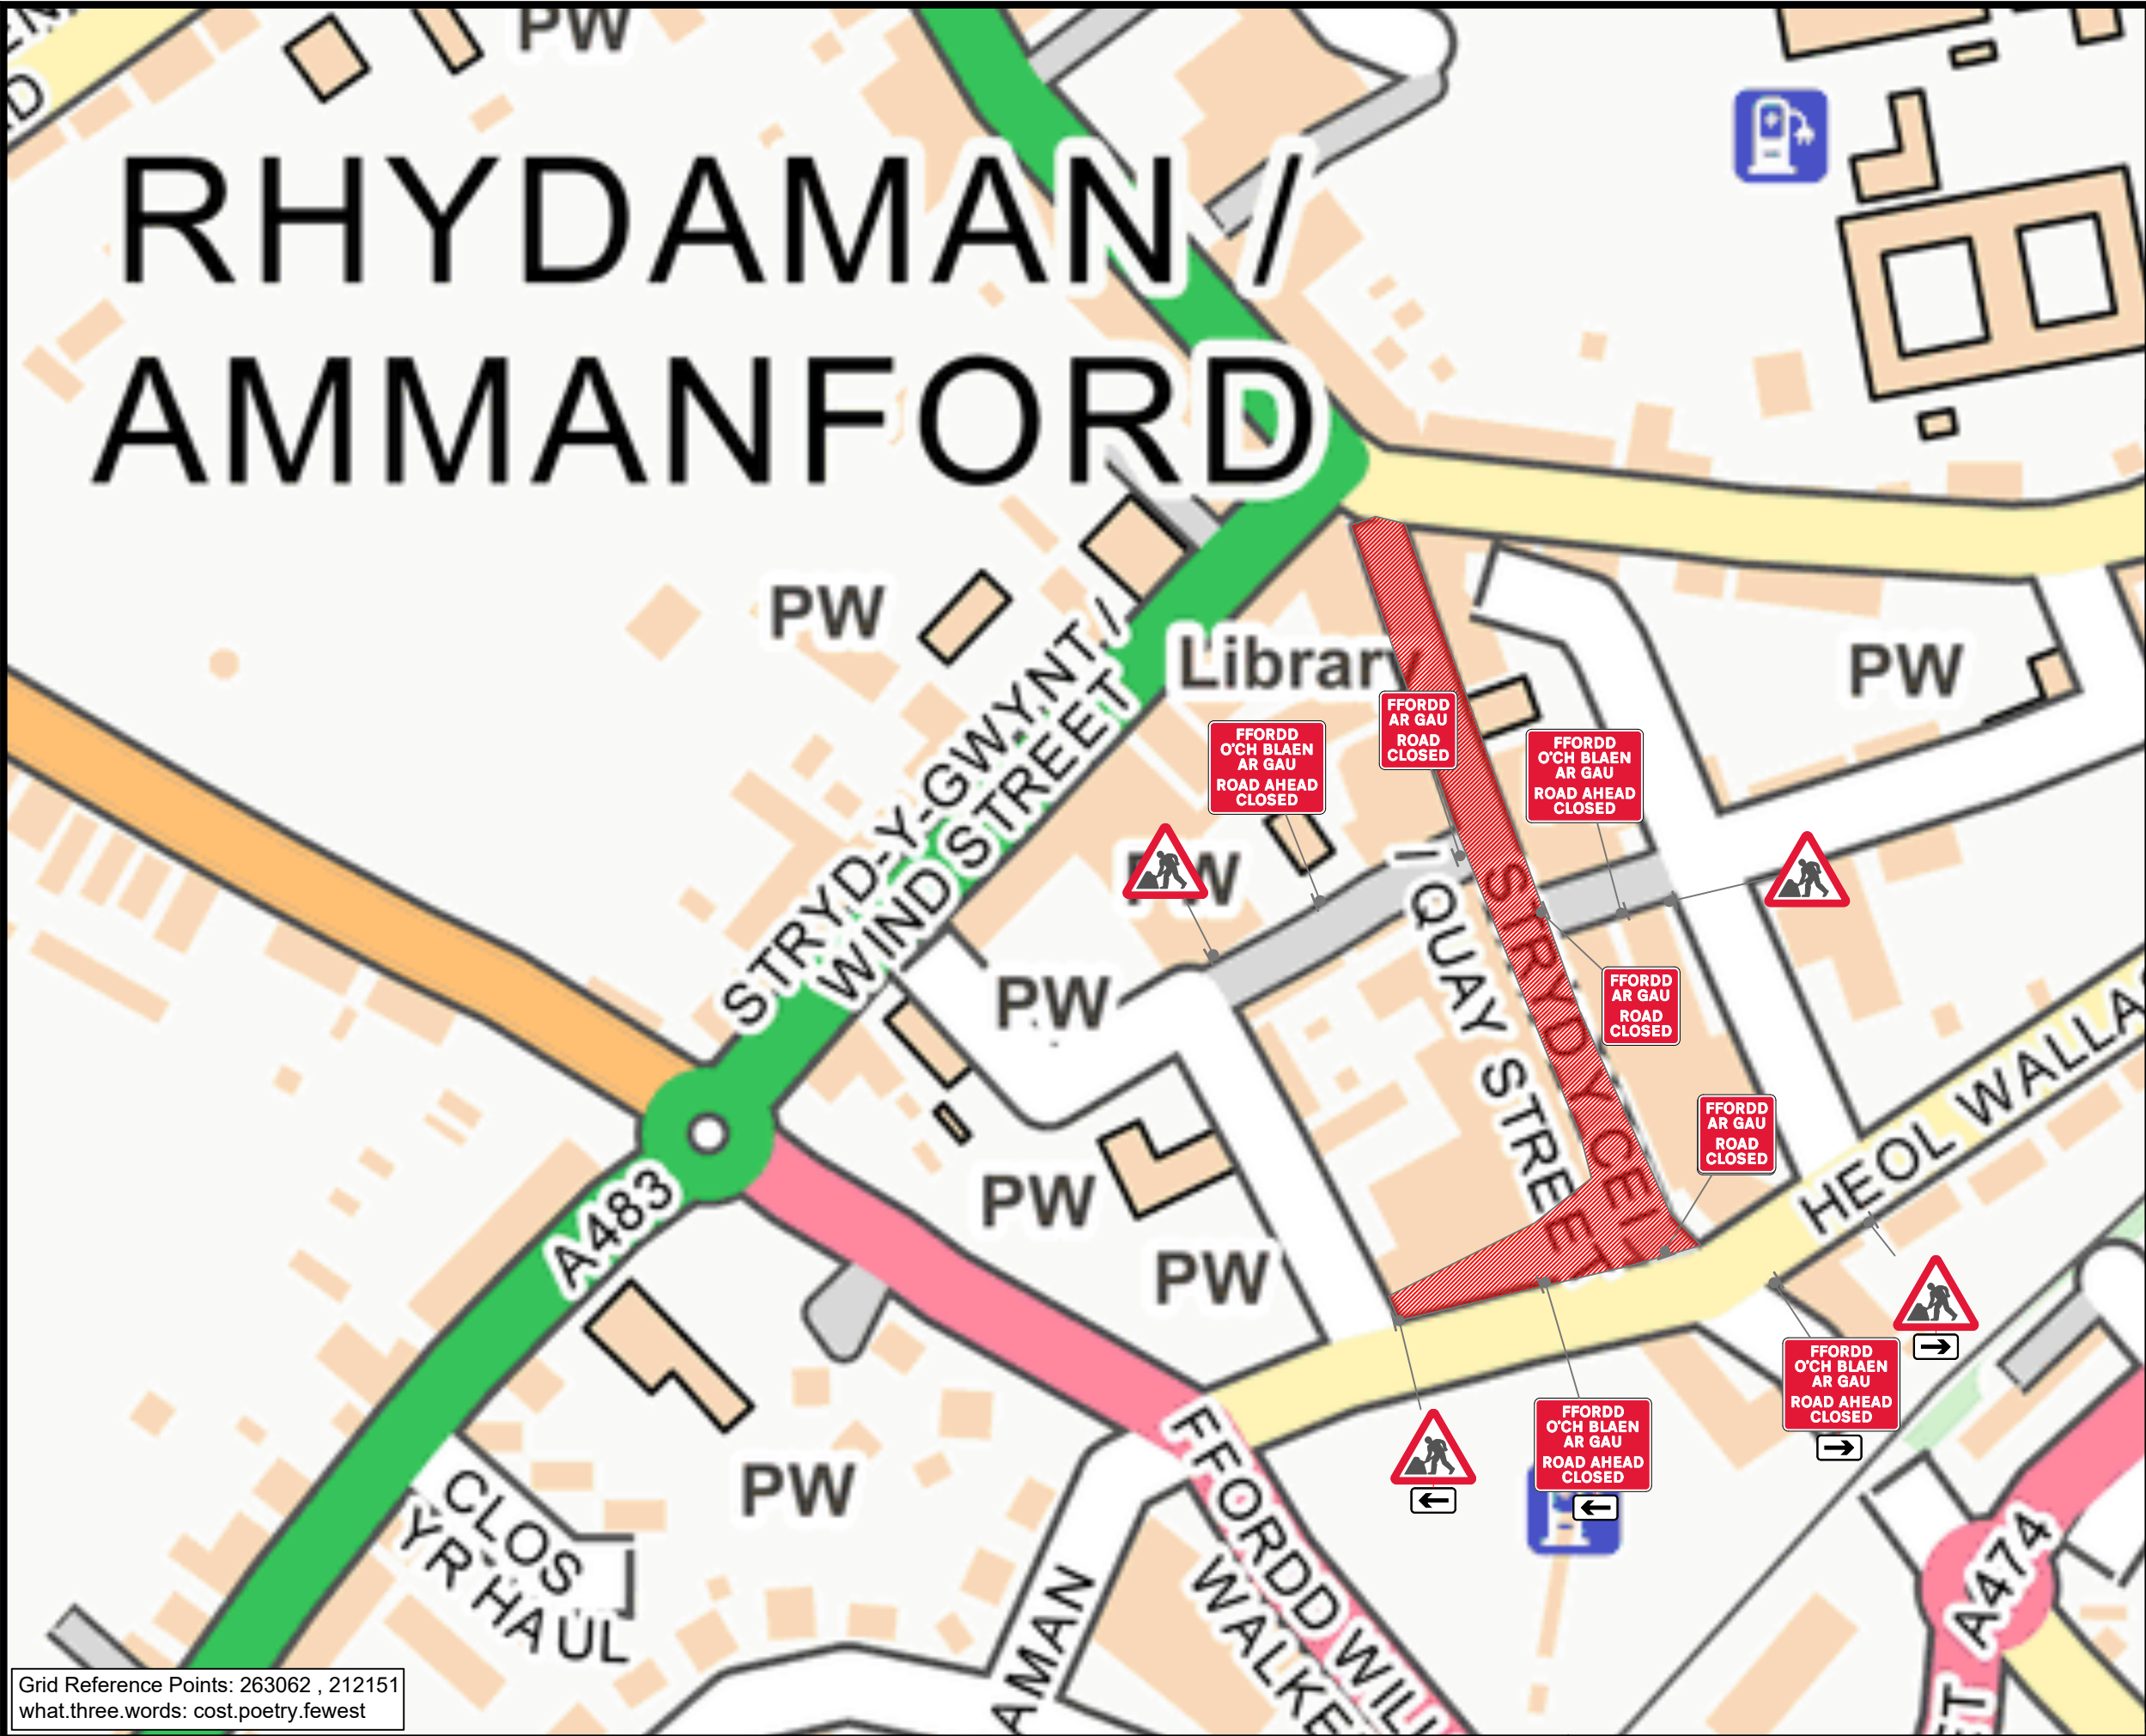

Qty: 2 Ref: 573 Direction to hazard right	
Qty: 2 Ref: 573 Direction to hazard left	
Qty: 4 Ref: 7001 Road works ahead	
Qty: 4 Ref: 7010.1 Nature of temporary hazard ahead - Road Closed	
Qty: 4 Ref: 7010.1 Nature of temporary hazard ahead - Road Ahead Closed	

Grid Reference Points: 263062 , 212151
what.three.words: cost.poetry.fewest



Date:	Rev	DRAWN	APPROVED	Drawing Number:	GATM-1006-AMMANFORD-REV-1
28.07.26	1	SJ	P EVANS	Client Reference:	THEMEANS
Title: Quay Street, Tir-y-dail, Ammanford, Carmarthenshire, Wales, SA18 3EN				Traffic Management:	ROAD CLOSURE NO DIVERSION
				Road Speed:	20mph

KEY	
	Closed Area
	Cone
	Sign

All drawings are drawn to north.

All layouts are drawn with Traffic Signs Regulation & General Layout Directions 2016 & Chapter 8 Guidelines. Using Safety At Street Works And Road Works A Code Of Practice as a guideline. Drawing to be read with relevant method statement & risk assessment. All sign locations are indicative and exact locations will be determined on site. Cross section is measured from narrowest point throughout works. This may differ on site and are only to be used as a guide.

Drawn by Ackroyd Design.