




SIGN SCHEDULE



1

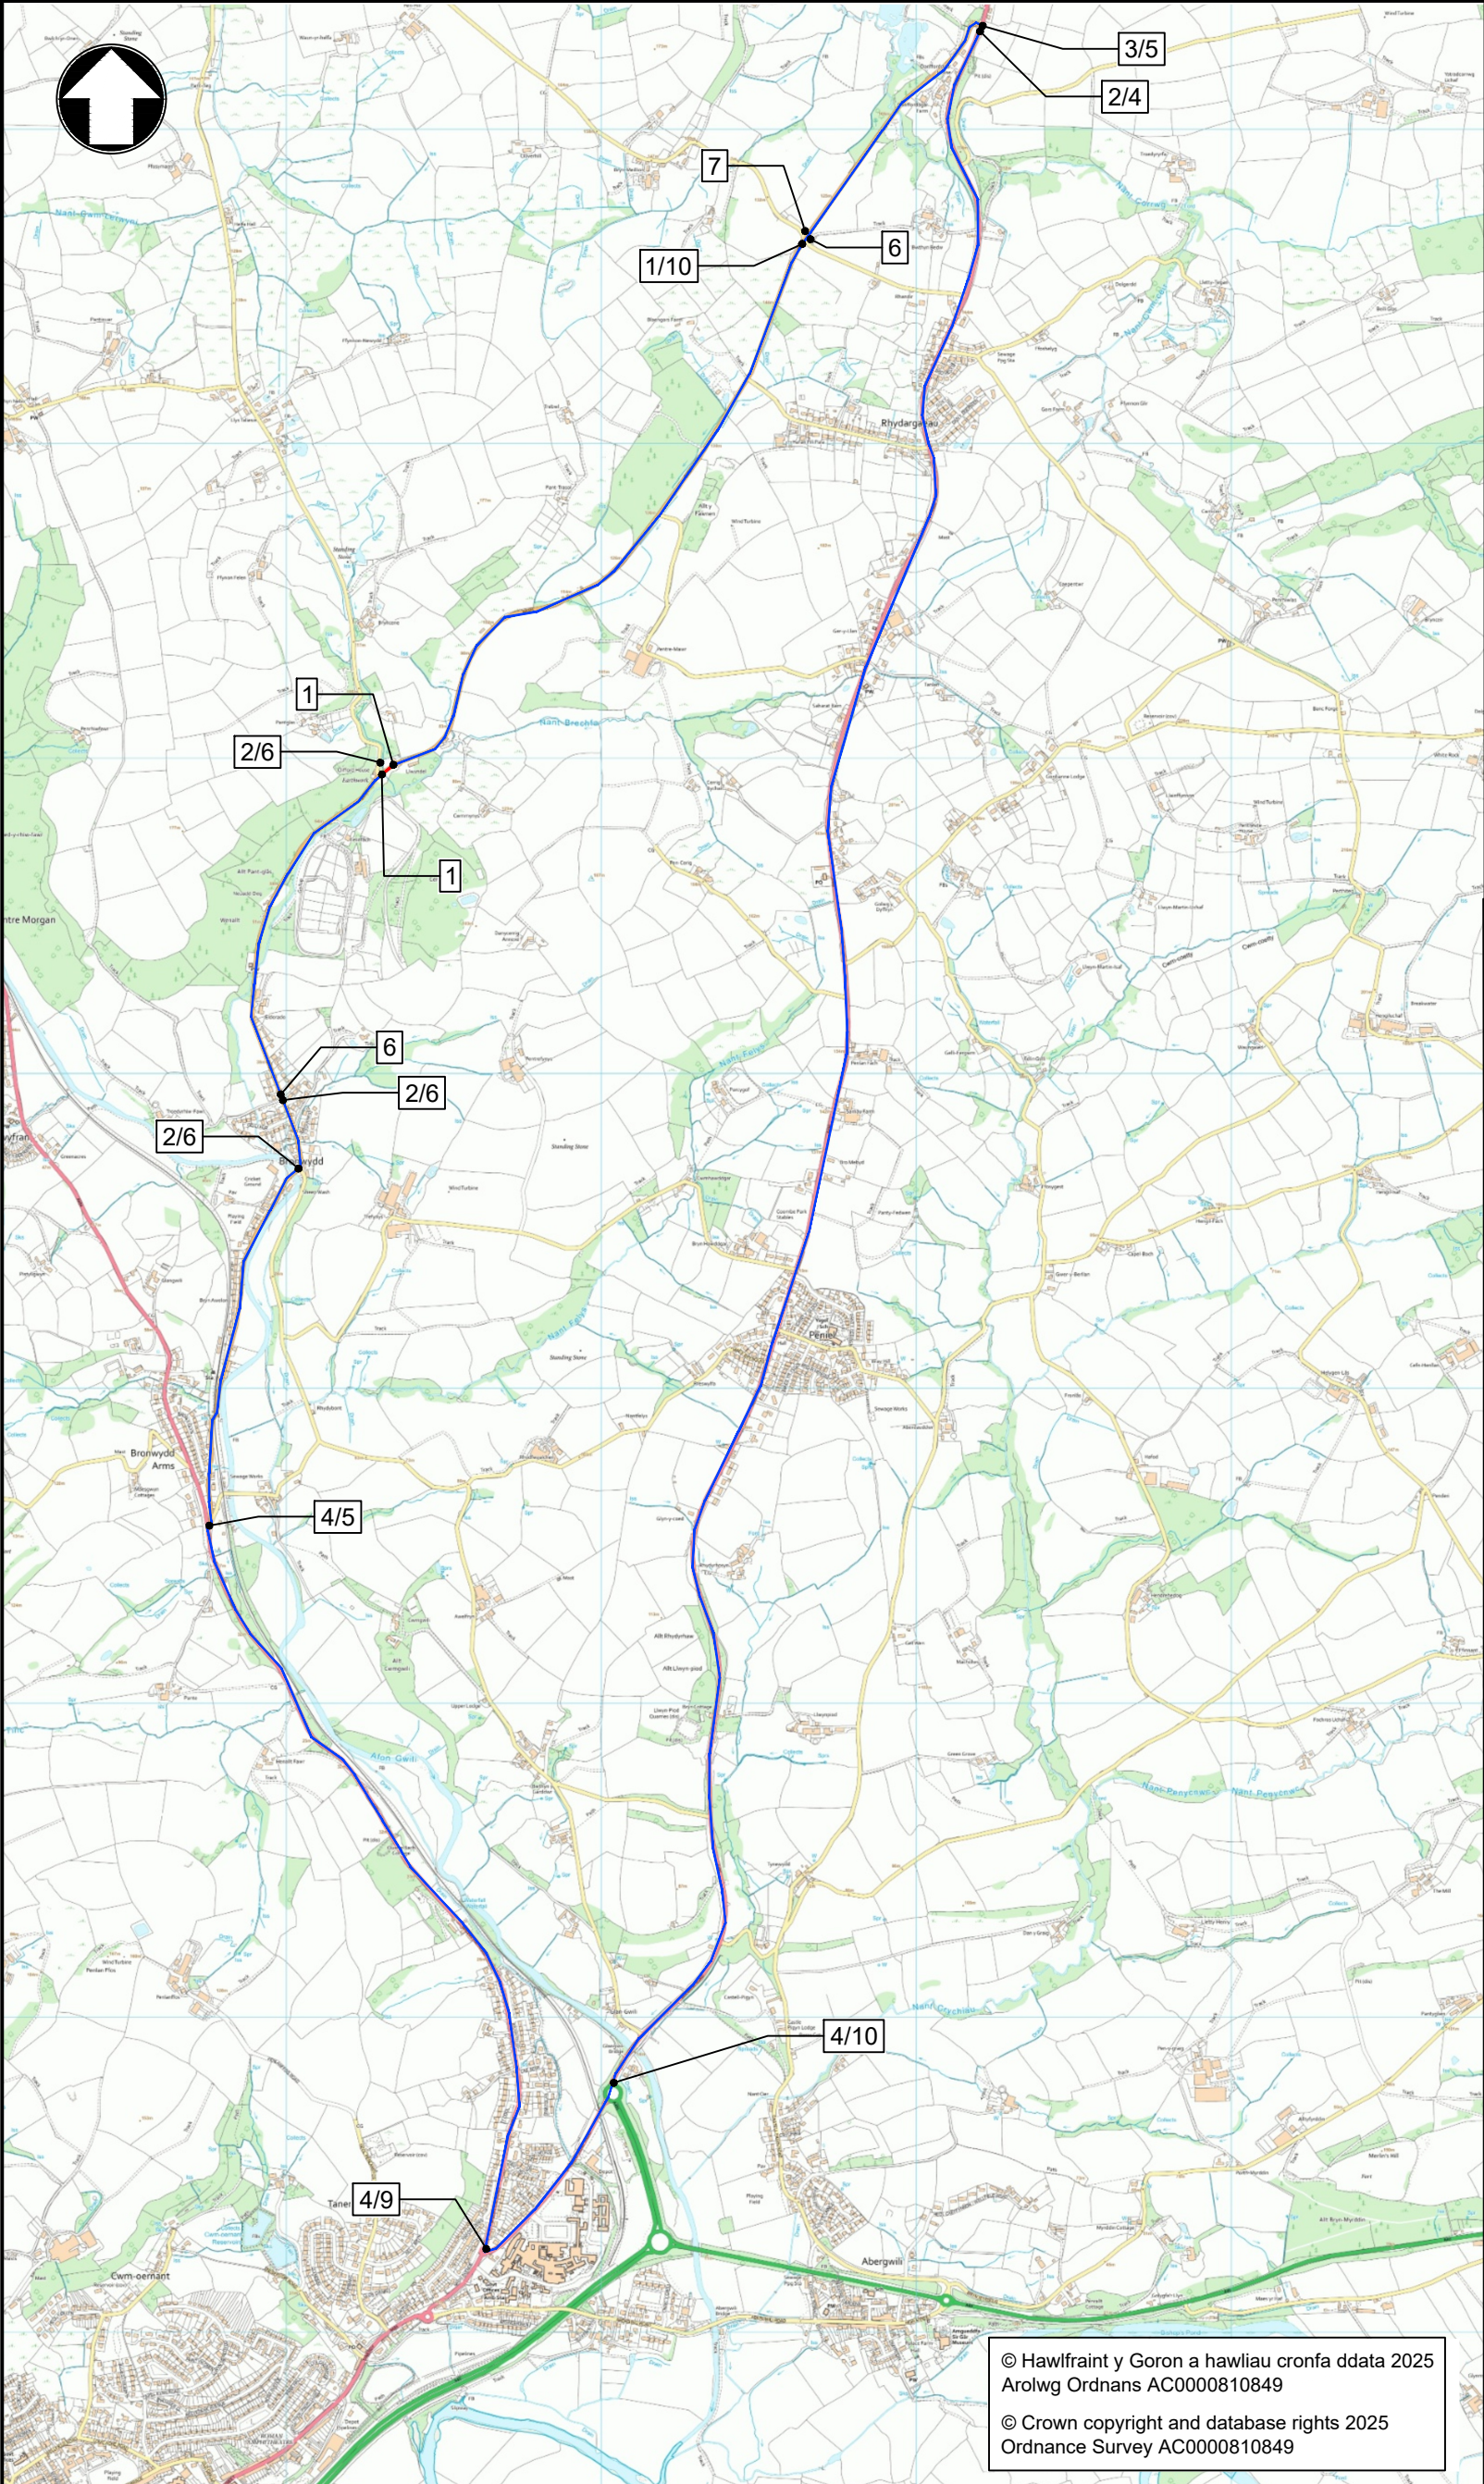

2



3



4



5



6



7



8



9



10

Gwasanaethau Dylunio Peirianegol



Engineering Design Services

INFORMATION

Adrian Harries B.Eng (Hons). C.Eng, M.I.C.E
Rheolwr Gwasanaethau Dylunio Proffesiynol
Professional Design Services Manager,

Adran Lle Seilwaith a Datblygiad Economaidd,
Bloc 1, Parc Myrddin, Waun Dew, Caerfyrddin
Sir Caerfyrddin SA31 1HQ

Department of Place, Infrastructure & Economic Development
Block 1, Parc Myrddin, Richmond Terrace, Carmarthen,
Carmarthenshire SA31 1HQ

GLYNTEG CULVERT, BRONWYDD

ROAD CLOSURE
DIVERSION ROUTE
SIGN SCHEDULE

Made By	Date	Checked	Date	Authorised	Date
JP	09/07/25				
Scale			Project no.		
1:25,000			80/0024/509		
			Drawing no.	Revision	
			RD.01	-	