


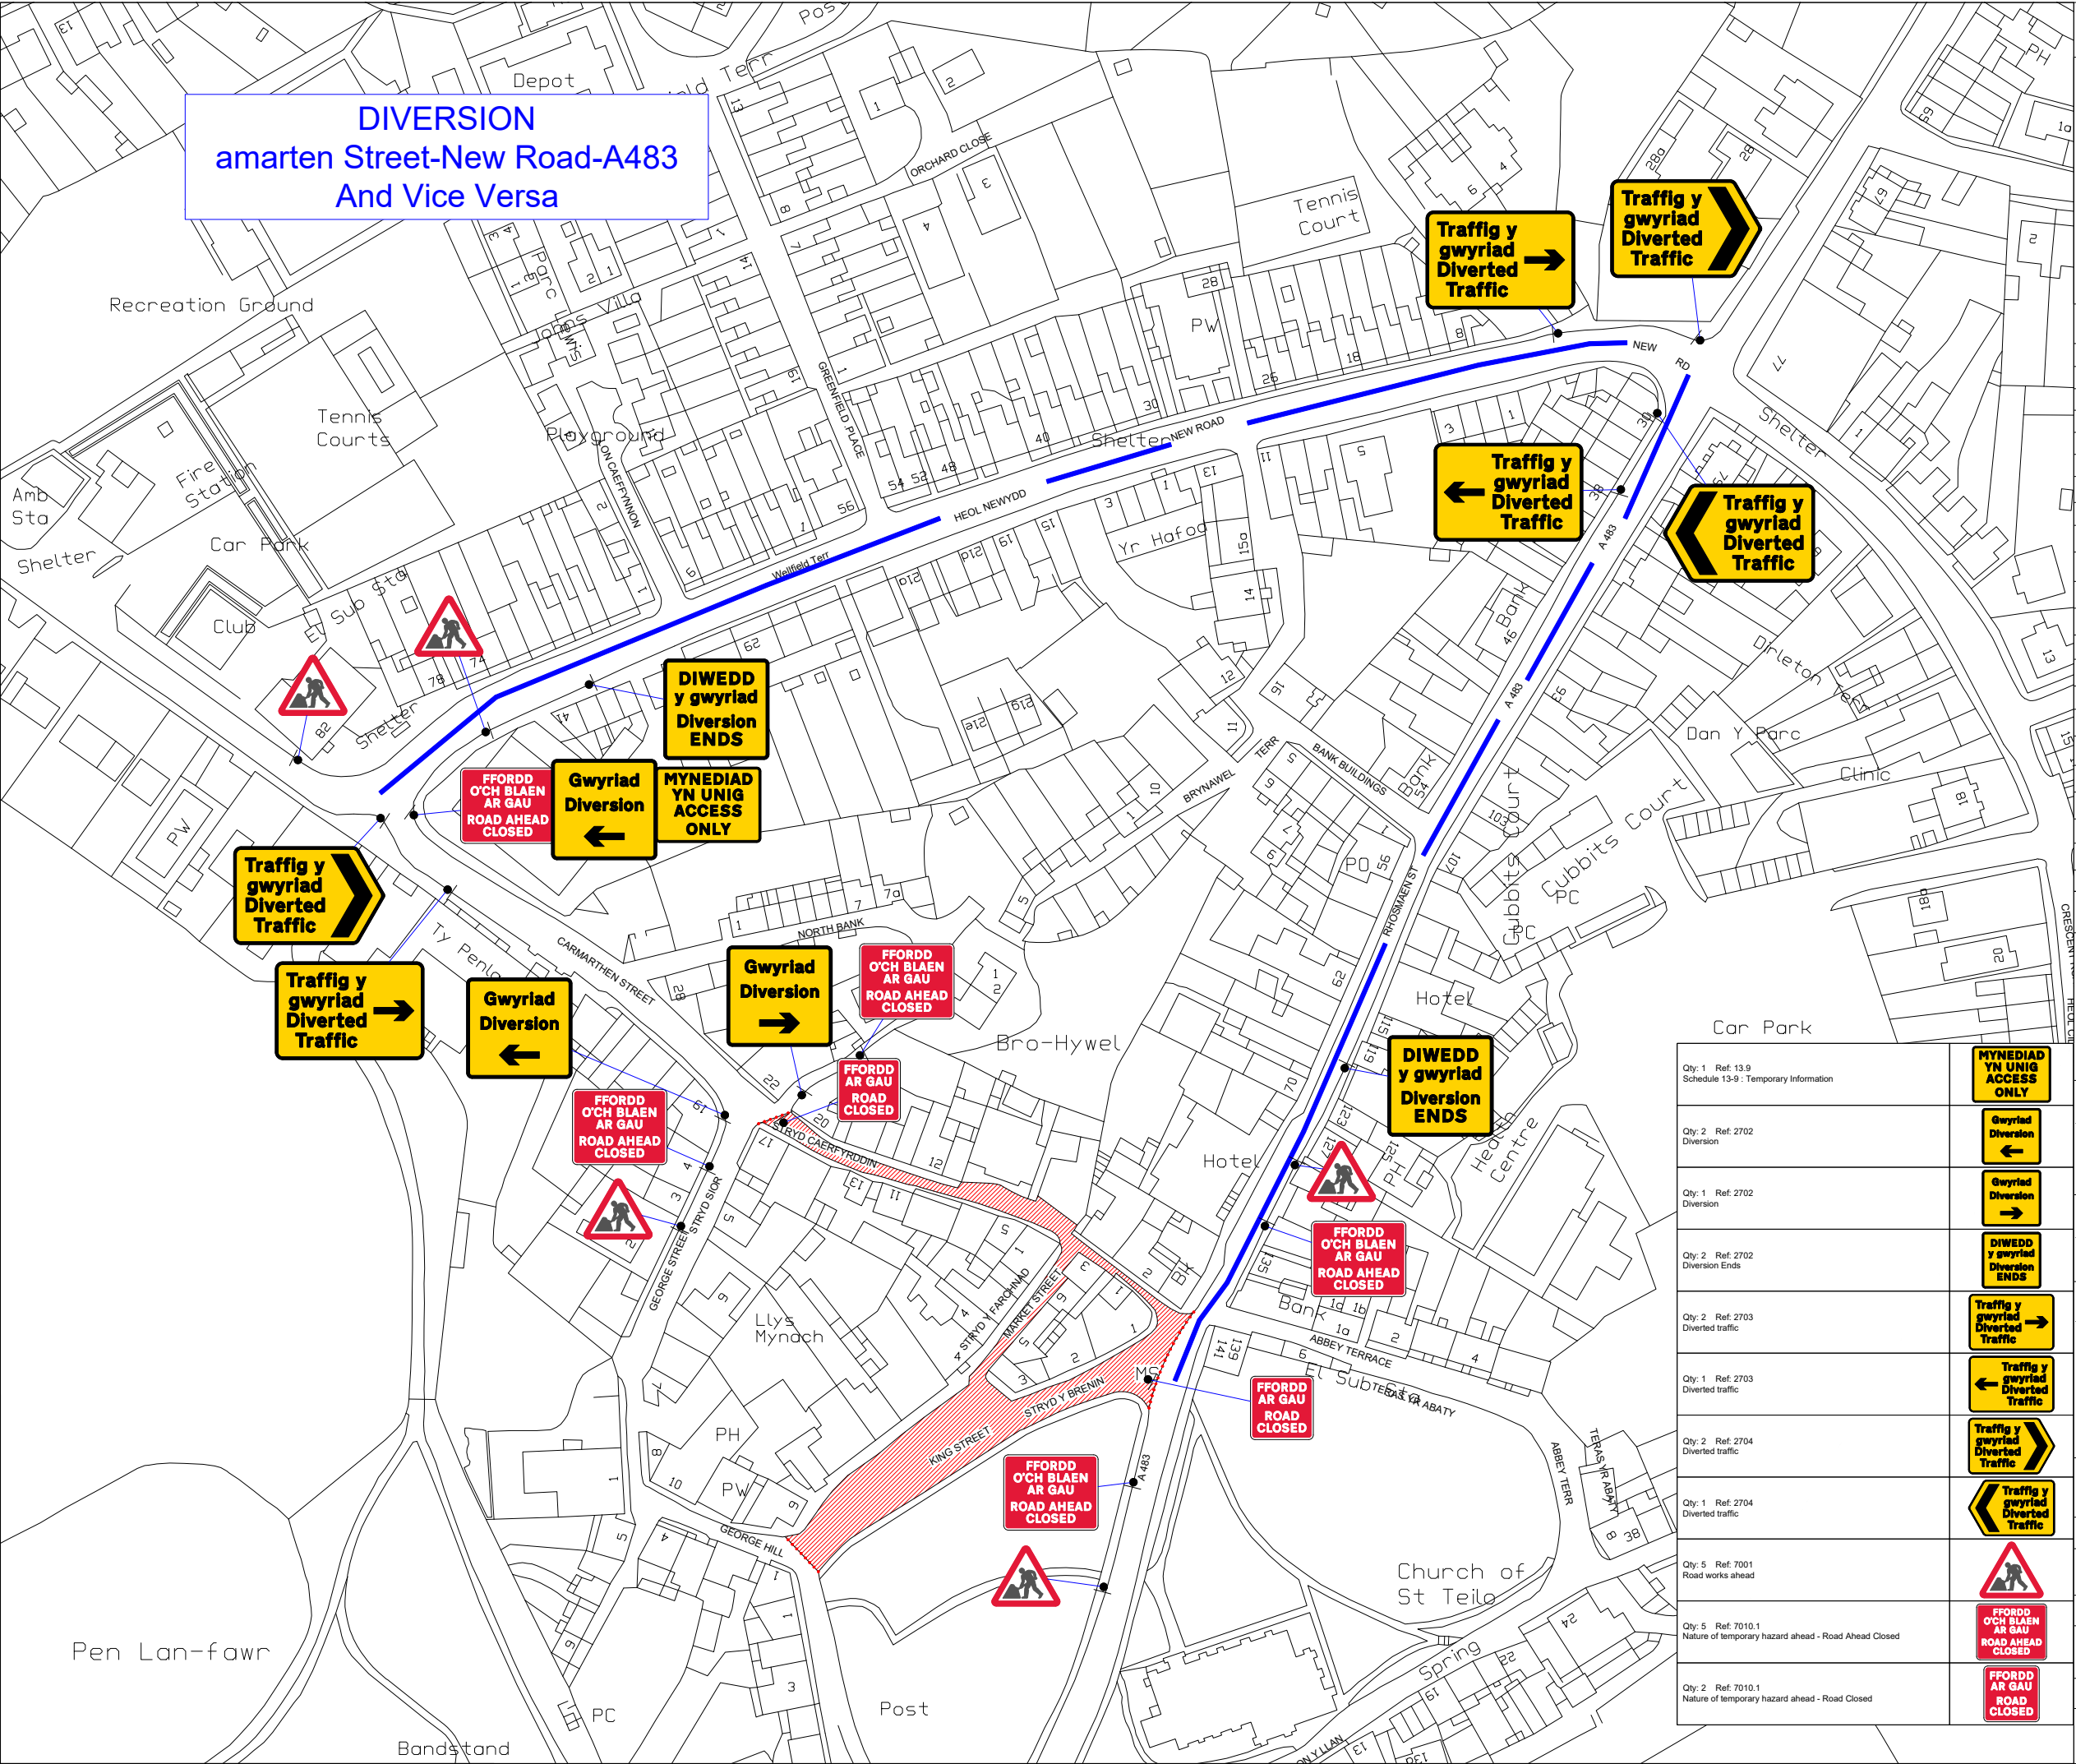

Client




Traffic Management Design Wales Ltd

Key

	Sign Symbol
	Cone
	Traffic Light Symbol
	Stop / Go Symbol
	Works Area
	Stop / Go
	Traffic Light
	Pedestrian Barrier
	Diversion Route
	Access Only
	Closure Point
	Kerb Ramp
	Cut Line
	Traffic Light Phase
	Block Board
	Parking suspension
	Closed Area
	Matting
	Trackway for spider lift

Cross Section

Lane 2 Closure or Shuttle Lane

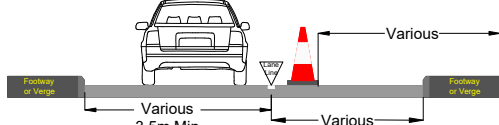

Works Location

Carmarthen St, Llandeilo SA19 6AE

Traffic Management Type

Proposed Road Closure

Notes

Traffic Management Will Comply With The Safety At Street Works And Road Works Code Of Practice.



SAFETY ZONE SAFETY ZONE
0.5M 0.5M

Ordnance Survey © Crown Copyright 2012. All rights reserved. Licence Number 100020449

Originator	Designer	Checked	Approved
MBP	MB	GC	
Scale		Date	
NOT TO SCALE			
Revision		Drawing Number	
P1		TMDW/388/MB/01	