


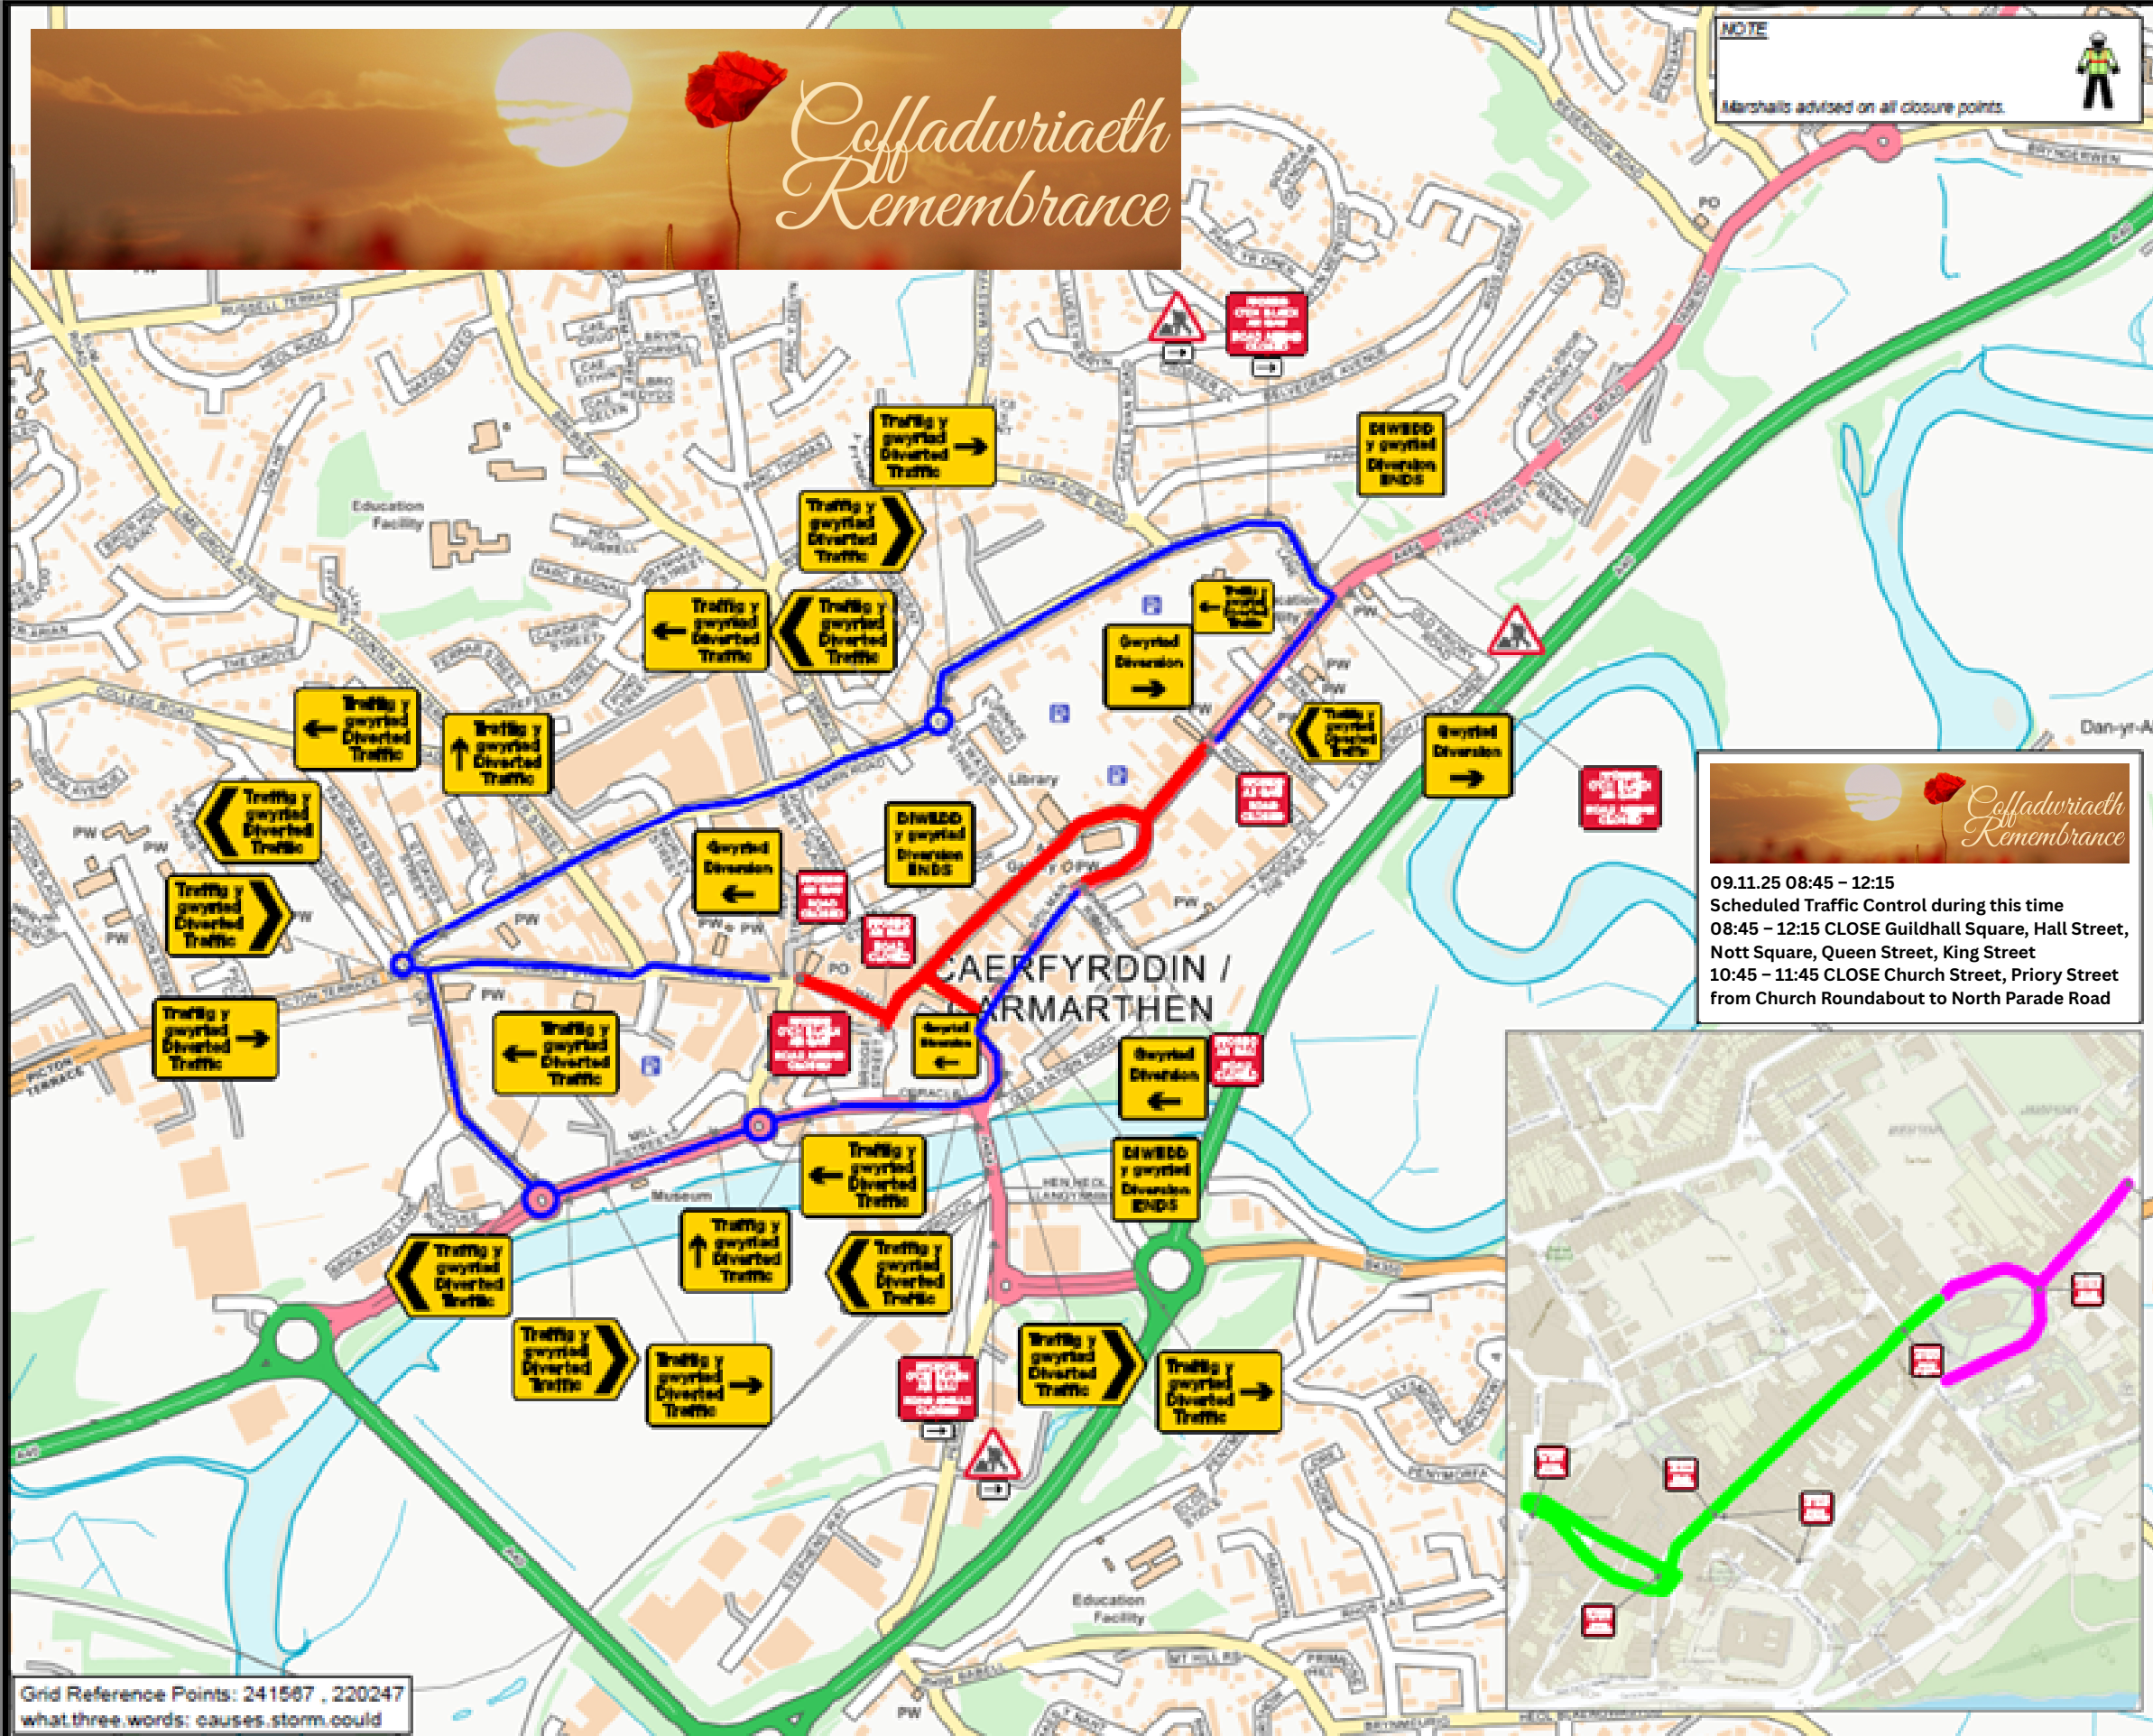

Grid Reference Points: 241567 , 220247
what three words: causes storm could




Date:	Rev	DRAWN	APPROVED	Drawing Number:	CCC-1001-RD-REV-1
24.09.25	1	SJ	P.EVANS	Client Reference:	CCC
Title:		Traffic Management:		Road Closure and Diversion	
Remembrance Sunday Parade		Road Speed:		30mph	

KEY	
	Work Area
	Temporary Road Closure 8:45-12:15
	Temporary Road Closure 10:30-11:20
	Sign
	Diversion route

Cyngor Tref
Caerfyrddin

Carmarthen
Town Council

BILL OF QUANTITIES	
Qty 3 Ref 2702 Diversion Ends	
Qty 3 Ref 2702 Diversion	
Qty 4 Ref 2703 Diverted traffic	
Qty 5 Ref 2703 Diverted traffic	
Qty 4 Ref 2703 Diverted traffic	
Qty 4 Ref 2704 Diverted traffic	
Qty 5 Ref 2704 Diverted traffic	
Qty 4 Ref 573 Direction to hazard right	
Qty 3 Ref 7201 Road works ahead	
Qty 4 Ref 7201.1 Return of temporary hazard ahead - Road Ahead Closed	
Qty 4 Ref 7201.1 Return of temporary hazard ahead - Road Closed	

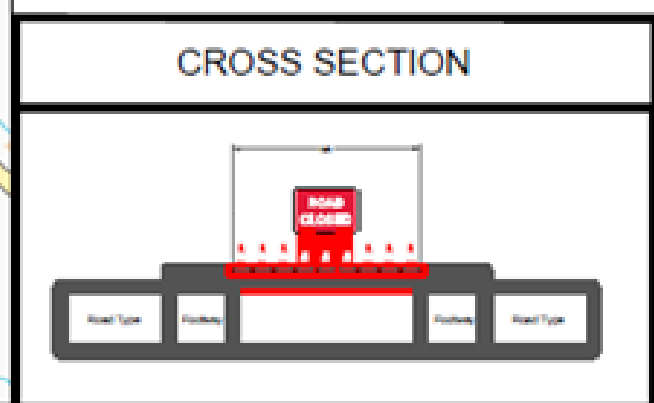

All drawings are drawn to north.

All layouts are drawn with Traffic Signs Regulation & General Layout Directions 2016 & Chapter 8 Guidelines, Using Safety, At Street Works And Road Works & Code Of Practice as a guideline.
Drawing to be read with relevant method statement & risk assessment.
All sign locations are indicative and exact locations will be determined on site.
Cross section is measured from narrowest point throughout works.
This may differ on site and are only to be used as a guide.

Drawn by: A3