

**THE COUNTY OF CARMARTHENSHIRE (WITH THE EXCEPTION OF
CARMARTHEN LLANELLI AND AMMANFORD)
(WAITING RESTRICTION AND STREET PARKING PLACES) CONSOLIDATION
(VARIATION No. 26) ORDER 2017**

The Carmarthenshire County Council in exercise of their powers under Section 1(1), 2(1) to (3), 4(2), 32(1) and 35(1) of and Part IV of Schedule 9 to the Road Traffic Regulation Act 1984 (which said Act is hereinafter referred to as "the Act of 1984") as amended and the Road Traffic Act 2004 and of all other powers them enabling and after consultation with the Chief Officer of Police in accordance with Part III of Schedule 9 to the Act of 1984 and with the Road Traffic Act 2004, hereby make the following Order:-

1. The County of Carmarthenshire (With the Exception of Carmarthen, Llanelli and Ammanford) (Waiting Restriction And Street Parking Places) Consolidation Order 2004 ("the Consolidation Order") is hereby varied by the attachment thereto of the plans attached to this Order which has the effect of imposing on such parts of the road identified and for the periods identified in the plans attached to this Order:
 - (a) Prohibition of parking except for disabled person's vehicles displaying a disabled person's badge and parking disc in accordance with the provisions of the Consolidation Order.
 - (b) Amend "The County of Carmarthenshire (With the Exception of Carmarthen, Llanelli and Ammanford) (Waiting Restrictions and Street Parking Places) Consolidation Order 2004" in so far as it relates to the sides of road and lengths of road specified in the Schedule.
2. The Order shall come into operation on the 3rd day of August, Two Thousand and Eighteen and may be cited as The County of Carmarthenshire (With the Exception of Carmarthen, Llanelli and Ammanford) (Waiting Restriction and Street Parking Places) Consolidation (Variation No.26) Order 2017.

**THE COMMON SEAL of CARMARTHENSHIRE
COUNTY COUNCIL** was hereunto affixed
The 18th Day of July, 2018

Before me,

Linda Rees-Jones

Linda Rees-Jones
Head of Administration and Law



SCHEDULE
PROHIBITION OF PARKING EXCEPT FOR DISABLED PERSONS VEHICLES

Part of Road Authorised to be Used as a Street Parking Place	Position in Which Vehicles May Wait	Number of Parking Spaces	Days of Operation of Parking Place	House of Operation of Parking Place	Maximum period of which vehicles may wait
Outside No 15 and No 17 New Street, Kidwelly. (West Side) From a point 97 Metres South West of the centre of its junction with Ferry Road for a distance of 12 Meters in a Southerly direction	Wholly within the limits of the parking for a distance of 6 metres per bay in as marked on the carriageway by broken white line	Two	All day	All hours	Unlimited
Outside No 24 Norton Road, Penygroes (South Side) from a point 19 metres West of the centre of its junction with Blaenemlyn for a distance of 6 Metres in a Westerly direction.	Wholly within the limits of the parking for a distance of 6 metres per bay in as marked on the carriageway by broken white	One	All day	All hours	Unlimited
Class 3 Road C3201 outside Ysgol Beca Efailwen (South Side) from a point 24 Metres South East of the Centre of its junction with the unclassified road C3214 leading to Cwm Miles for a distance of 6 metres in a North Easterly direction	Wholly within the limits of the parking for a distance of 6 metres per bay in as marked on the carriageway by broken white	One	All day	All hours	Unlimited

Plan Numbers CZ163, BQ191, O116

**GORCHYMYN CYDGYFNERTHU SIR GAERFYRDDIN (AC EITHRIO
CAERFYRDDIN, LLANELLI A RHYDAMAN)
(CYFYNGU AR AROS, A MANNAU PARCIO AR Y STRYD) (AMRYWIAD RHIF 26)
2017**

Mae Cyngor Sir Caerfyrddin, gan ymarfer ei bwerau o dan Adrannau 1(1), 2(1) i (3), 4(2), 32(1) a 35(1) o Ran IV o Atodlen 9 i Ddeddf Rheoleiddio Traffig Ffyrdd 1984 (y cyfeirir ati o hyn allan yma fel "Deddf 1984") fel y'i diwygiwyd a Deddf Traffig Ffyrdd 2004 a'r holl bwerau galluogol eraill, ac ar ôl ymgynghori â Phrif Swyddog yr Heddlu yn unol â Rhan III o Atodlen 9 i Ddeddf 1984 a Deddf Traffig Ffyrdd 2004, drwy hyn wneud y Gorchymyn canlynol:-

1. Caiff Gorchymyn Cydgyfnerthu Sir Gaerfyrddin (ac eithrio Caerfyrddin, Llanelli a Rhydaman)(Cyfyngu ar Aros a Mannau Parcio ar y Stryd) 2004 ("y Gorchymyn Cydgyfnerthu") drwy hyn ei amrywio yn ôl yr cynlluniau atodedig i'r Gorchymyn hwn a chaiff yr effaith ganlynol ar y rhannau o'r ffordd a nodir ac ar y cyfnodau a nodir yn y cynlluniau sydd wedi'u hatodi i'r Gorchymyn hwn:
 - (a) Gwahardd parcio ac eithrio cerbydau unigolion anabl sy'n dangos bathodyn anabl a disg parcio yn unol â darpariaethau'r Gorchymyn Cydgyfnerthu.
 - (b) Newid "Gorchymyn Cydgyfnerthu Sir Gaerfyrddin (Ac eithrio Caerfyrddin, Llanelli a Rhydaman) (Cyfyngu ar Aros a Mannau Parcio ar y Stryd) 2004" i'r graddau y mae'n berthnasol i ochr y ffordd a hyd y ffordd a nodir yn Atodlen.
2. Daw'r Gorchymyn i rym ar y 3^{ydd} dydd o Awst yn y Flwyddyn Dwy Fil ac Un Deg Wyth a gellir cyfeirio ato fel Gorchymyn Cydgyfnerthu Sir Gaerfyrddin (Ac eithrio Caerfyrddin, Llanelli a Rhydaman) (Cyfyngu ar Aros a Mannau Parcio ar y Stryd) (Amrywiad Rhif 26) 2017.

Gosodwyd SÊL GYFFREDIN CYNGOR SIR CAERFYRDDIN

Dyddiedig y 18^{fed} o Orffennaf, 2018

Ger fy mron i,

Linda Rees-Jones
Pennaeth Gweinyddiaeth a'r Gyfraith



YR ATODLEN
GWAHARDD PARCIO AC EITHRIO PARCIO CERBYDAU POBL ANABL

Y Rhan o'r ffordd yr awdurdodir ei defnyddio fel man parcio ar y stryd	Lle yn union y caiff y cerbydau aros	Nifer y mannau parcio	Diwrnodau gweithredu'r mannau parcio	Oriau gweithredu'r mannau parcio	Y cyfnod aros hwyaf y caiff y cerbydau aros
Y tu allan i rif 15 a rhif 17 Stryd Newydd, Cydweli. (ochr orllewinol) o bwynt 97 metr i'r de-orllewin o ganol ei chyffordd â Heol y Fferi am bellter o 12 metr tua'r de.	Yn gyfan gwbl o fewn y lleoedd parcio am bellter o 6 metr fesul cilfach fel y marciwyd ar y ffordd gerbydau â llinell wen doredig.	Dau	Drwy'r Dydd	Pob awr	Di-derfyn
Y tu allan i rif 24 Heol Norton , Pen-y-groes (ochr ddeheuol) o bwynt 19 metr i'r gorllewin o ganol ei chyffordd â Blaenemlyn am bellter o 6 metr tua'r gorllewin.	Yn gyfan gwbl o fewn y lleoedd parcio am bellter o 6 metr fesul cilfach fel y marciwyd ar y ffordd gerbydau â llinell wen doredig.	Un	Drwy'r Dydd	Pob awr	Di-derfyn
Ffordd Dosbarth 3 C3201 y tu allan i Ysgol Beca Efailwen (ochr ddeheuol) o bwynt 24 metr i'r de-ddwyrain o ganol ei chyffordd â'r ffordd ddi-ddosbarth C3214 sy'n arwain i Gwm Miles am bellter o 6 metr tua'r gogledd-ddwyrain.	Yn gyfan gwbl o fewn y lleoedd parcio am bellter o 6 metr fesul cilfach fel y marciwyd ar y ffordd gerbydau â llinell wen toredig.	Un	Drwy'r Dydd	Pob awr	Di-derfyn

Ynlluniau rhif CZ163, BQ191, O116

**DISABLED PARKING OUTSIDE 24 HORTON
ROAD, PENTYGOES**



Cardwell
Map Centre

10000016, 24/000000


10000016
10000016

LR-5



YSGOL BECA EFALWEN REQUEST FOR PROPOSED DISABLED PERSONS PARKING BAY

P-25

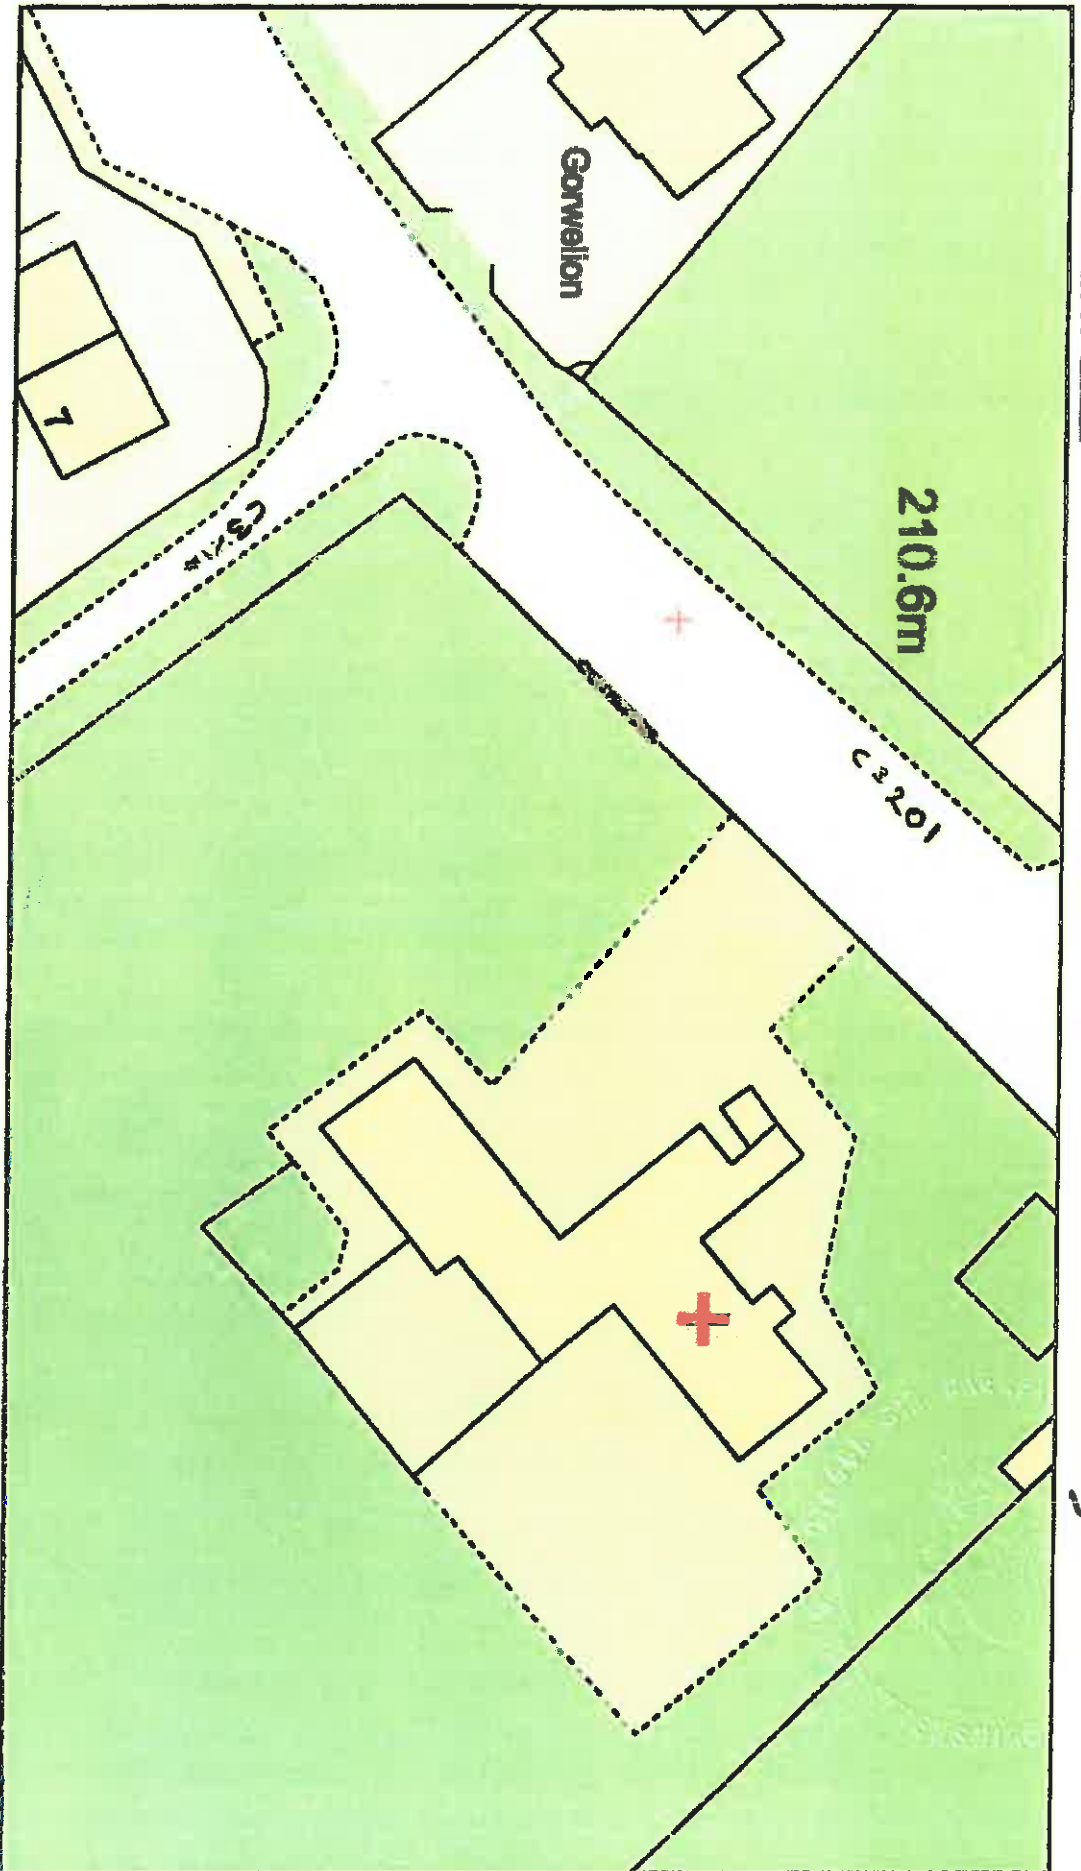

0 5 10 15m
Graddfa
Seddi 1:500

Cand y Map
Map Centre
[213837, 225392.9]

Dyddiad
Deddi 20/03/2017

