



NOTE
10.30am Starting point: St Mary Magdalene Church, High Street, St Clears
Walk along High Street towards St Clears
Down to crossroads then turn right onto Pentre Road to War Memorial
Security Stewards required
Location 1 - High St, St Mary's Church
Location 2 – Entrance to housing estate, Priory fields
Location 3 – Junction off A40
Location 4 – Junction at Old Market Surgery (Vets)
Location 5 – Crossroads Traffic lights
Location 6 – Pentre Road
Location 7 – Bridge next to Spar/Factory shop
10.45am End point: War Memorial, Pentre Road, St Clears

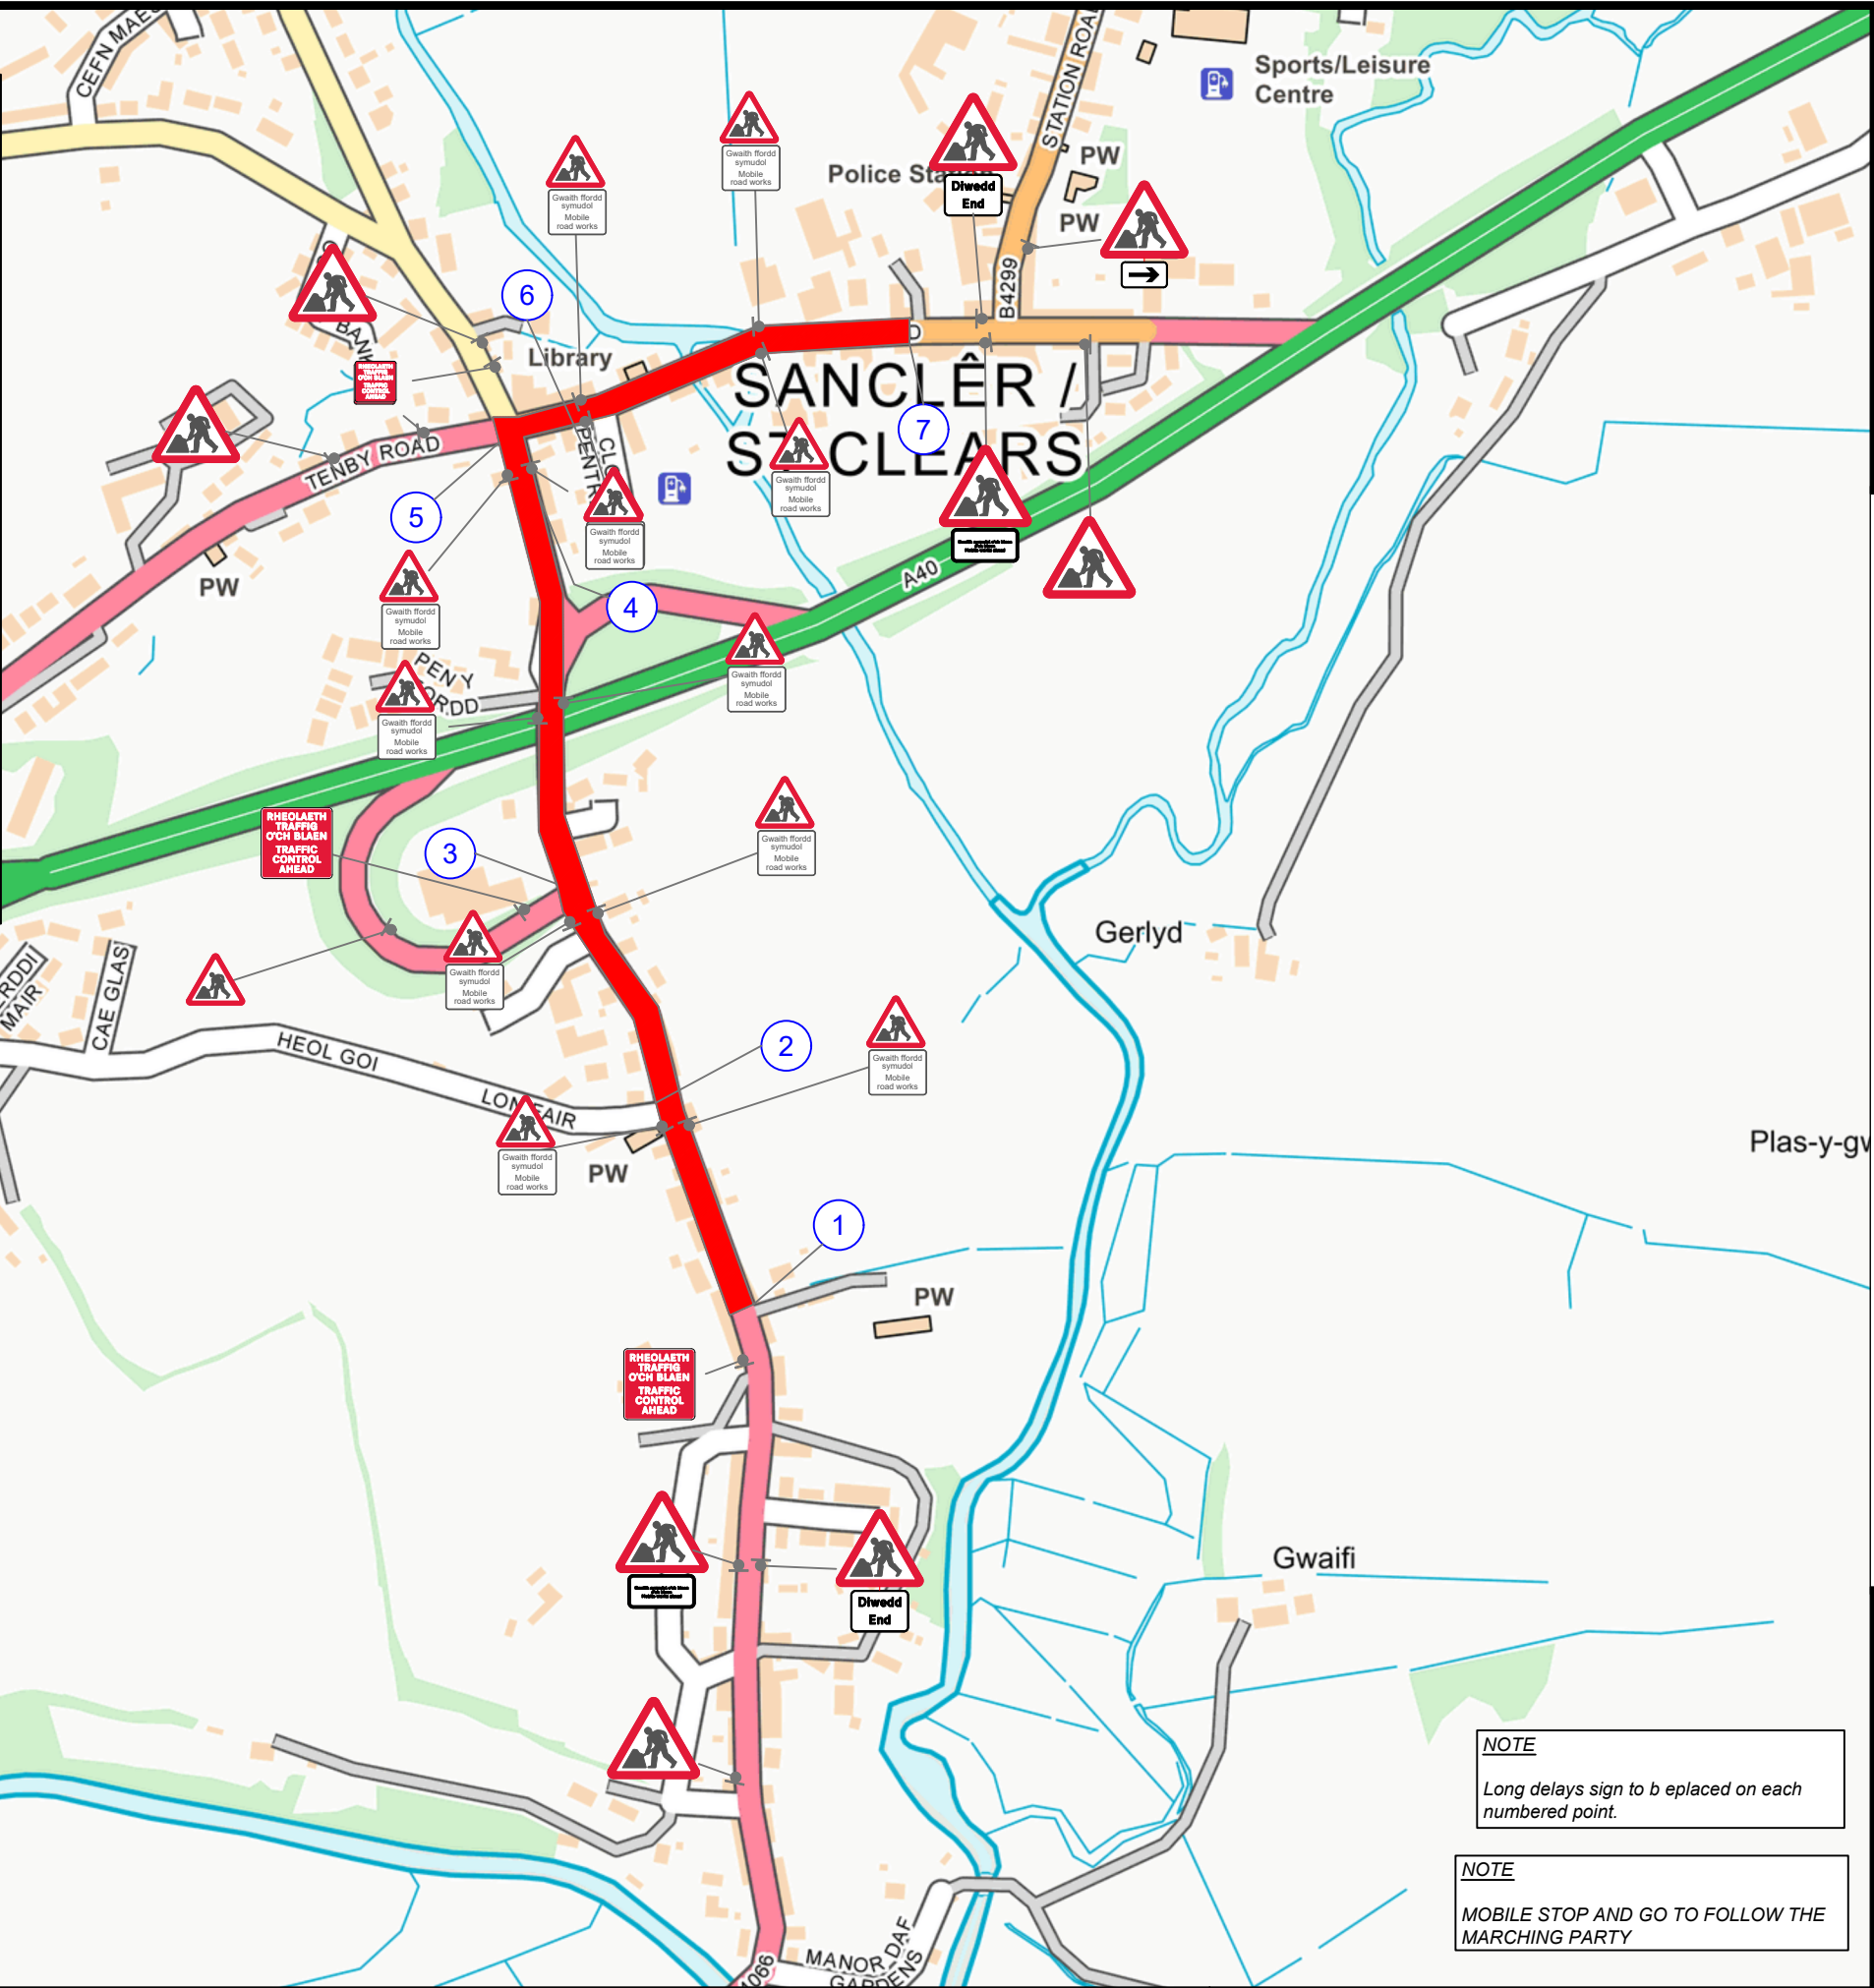

BILL OF QUANTITIES

Qty: 2 Ref: 13-9 Schedule 13 : Temporary Sign	
Qty: 7 Ref: 13-9 Schedule 13 : Temporary Sign	
Qty: 1 Ref: 573 Direction to hazard right	
Qty: 2 Ref: 645 End panel	
Qty: 22 Ref: 7001 Road works ahead	
Qty: 12 Ref: 7001 Nature of road works - Mobile Road Works	
Qty: 4 Ref: 7010.1 Nature of temporary hazard ahead - Traffic Control Ahead	

CROSS SECTION

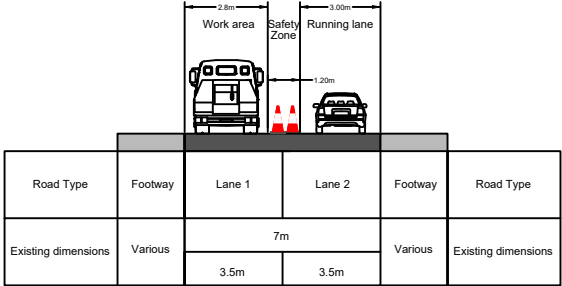

NOTE
Long delays sign to be placed on each numbered point.

NOTE
MOBILE STOP AND GO TO FOLLOW THE MARCHING PARTY

Grid Reference Points: 228045 , 215751
what.three.words: rewriting.limelight.soft



Date:	Rev	DRAWN	APPROVED	Drawing Number:	STCCC-1001-REV-1
23.10.25	1	SJ	P EVANS	Client Reference:	St Clears Council
Title: St Clears Remembrance Day				Traffic Management:	Rolling Stop and Go
				Road Speed:	20mph

KEY	
	Work area
	Closed Area
	Pedestrian Barrier
	Cone

All drawings are drawn to north.

All layouts are drawn with Traffic Signs Regulation & General Layout Directions 2016 & Chapter 8 Guidelines. Using Safety At Street Works And Road Works A Code Of Practice as a guideline. Drawing to be read with relevant method statement & risk assessment. All sign locations are indicative and exact locations will be determined on site. Cross section is measured from narrowest point throughout works. This may differ on site and are only to be used as a guide.

Drawn by Ackroyd Design.