

Hansard 500

THE COUNTY OF CARMARTHENSHIRE (LLANELLI)
(WAITING RESTRICTION AND STREET PARKING PLACES) CONSOLIDATION
(VARIATION No. 19) ORDER 2012

The Carmarthenshire County Council in exercise of their powers under Section 1(1), 2(1) to (3), 4(2), 32(1) and 35(1) of and Part IV of Schedule 9 to the Road Traffic Regulation Act 1984 (which said Act is hereinafter referred to as "the Act of 1984") as amended and the Road Traffic Act 2004 and of all other powers them enabling and after consultation with the Chief Officer of Police in accordance with Part III of Schedule 9 to the Act of 1984 and with the Road Traffic Act 2004, hereby make the following Order:-

1. The County of Carmarthenshire (Llanelli) (Waiting Restriction And Street Parking Places) Consolidation Order 2004 ("the Consolidation Order") is hereby varied by the attachment thereto of the plans attached to this Order which has the effect of imposing on such parts of the road identified and for the periods identified in the plans attached to this Order:
 - (a) Prohibition of parking except for disabled person's vehicles displaying a disabled person's badge and parking disc in accordance with the provisions of the Consolidation Order.
 - (b) Amend "The County of Carmarthenshire (Llanelli) (Waiting Restrictions and Street Parking Places) Consolidation Order 2004" in so far as it relates to the sides of road and lengths of road specified in the Schedule.
2. The Order shall come into operation on the 1st day of March Two Thousand and Thirteen and may be cited as The County of Carmarthenshire (Llanelli) (Waiting Restriction and Street Parking Places) Consolidation (Variation No.19) Order 2012

**THE COMMON SEAL of CARMARTHENSHIRE
COUNTY COUNCIL** was hereunto affixed
The 15th day of February, 2013

Before me,

Linda Ray-Jones

Head of Administration and Law



Schedule
Disabled Persons Parking Only


Part of Road authorised to be used as a Street Parking Place	Position in which vehicles may wait	Number of Parking Spaces	Days of operation of Parking Place	Hours of operation of Parking Place	Maximum Period for which vehicles may wait
Bryngwyn Road, Dafen Llanelli. On the South side: From a point 37 metres East of the centre of its junction with Haverford Road for a distance of 6 metres in an Easterly direction.	Wholly within the limits of the parking bay as marked on the carriageway by broken white lines.	One	All day	All hours	Unlimited
Forest Road, Hendy, Llanelli On the East side: From a point 52 metres North of the centre of its junction with Clayton Road for a distance of 12 metres in a Northerly direction.	Wholly within the limits of the parking bay as marked on the carriageway by broken white lines.	One	All Day	All Hours	Unlimited
Frondeg Terrace, Llanelli On the South side: From a point 30 metres South East of the Centre of its junction with Penallt Road for a distance of 6 metres in a South Easterly direction.	Wholly within the limits of the parking bay as marked on the carriageway by broken white lines.	One	All Day	All Hours	Unlimited

EXAMINED WITH THE ORIGINAL AT
THE OFFICES OF THE CARMARTHENSHIRE
COUNTY COUNCIL, COUNTY HALL,
CARMARTHEN THIS 1 DAY OF 3
2013

Linda Rees-Jones

SOLICITOR

Proposed Disabled Parking Bay

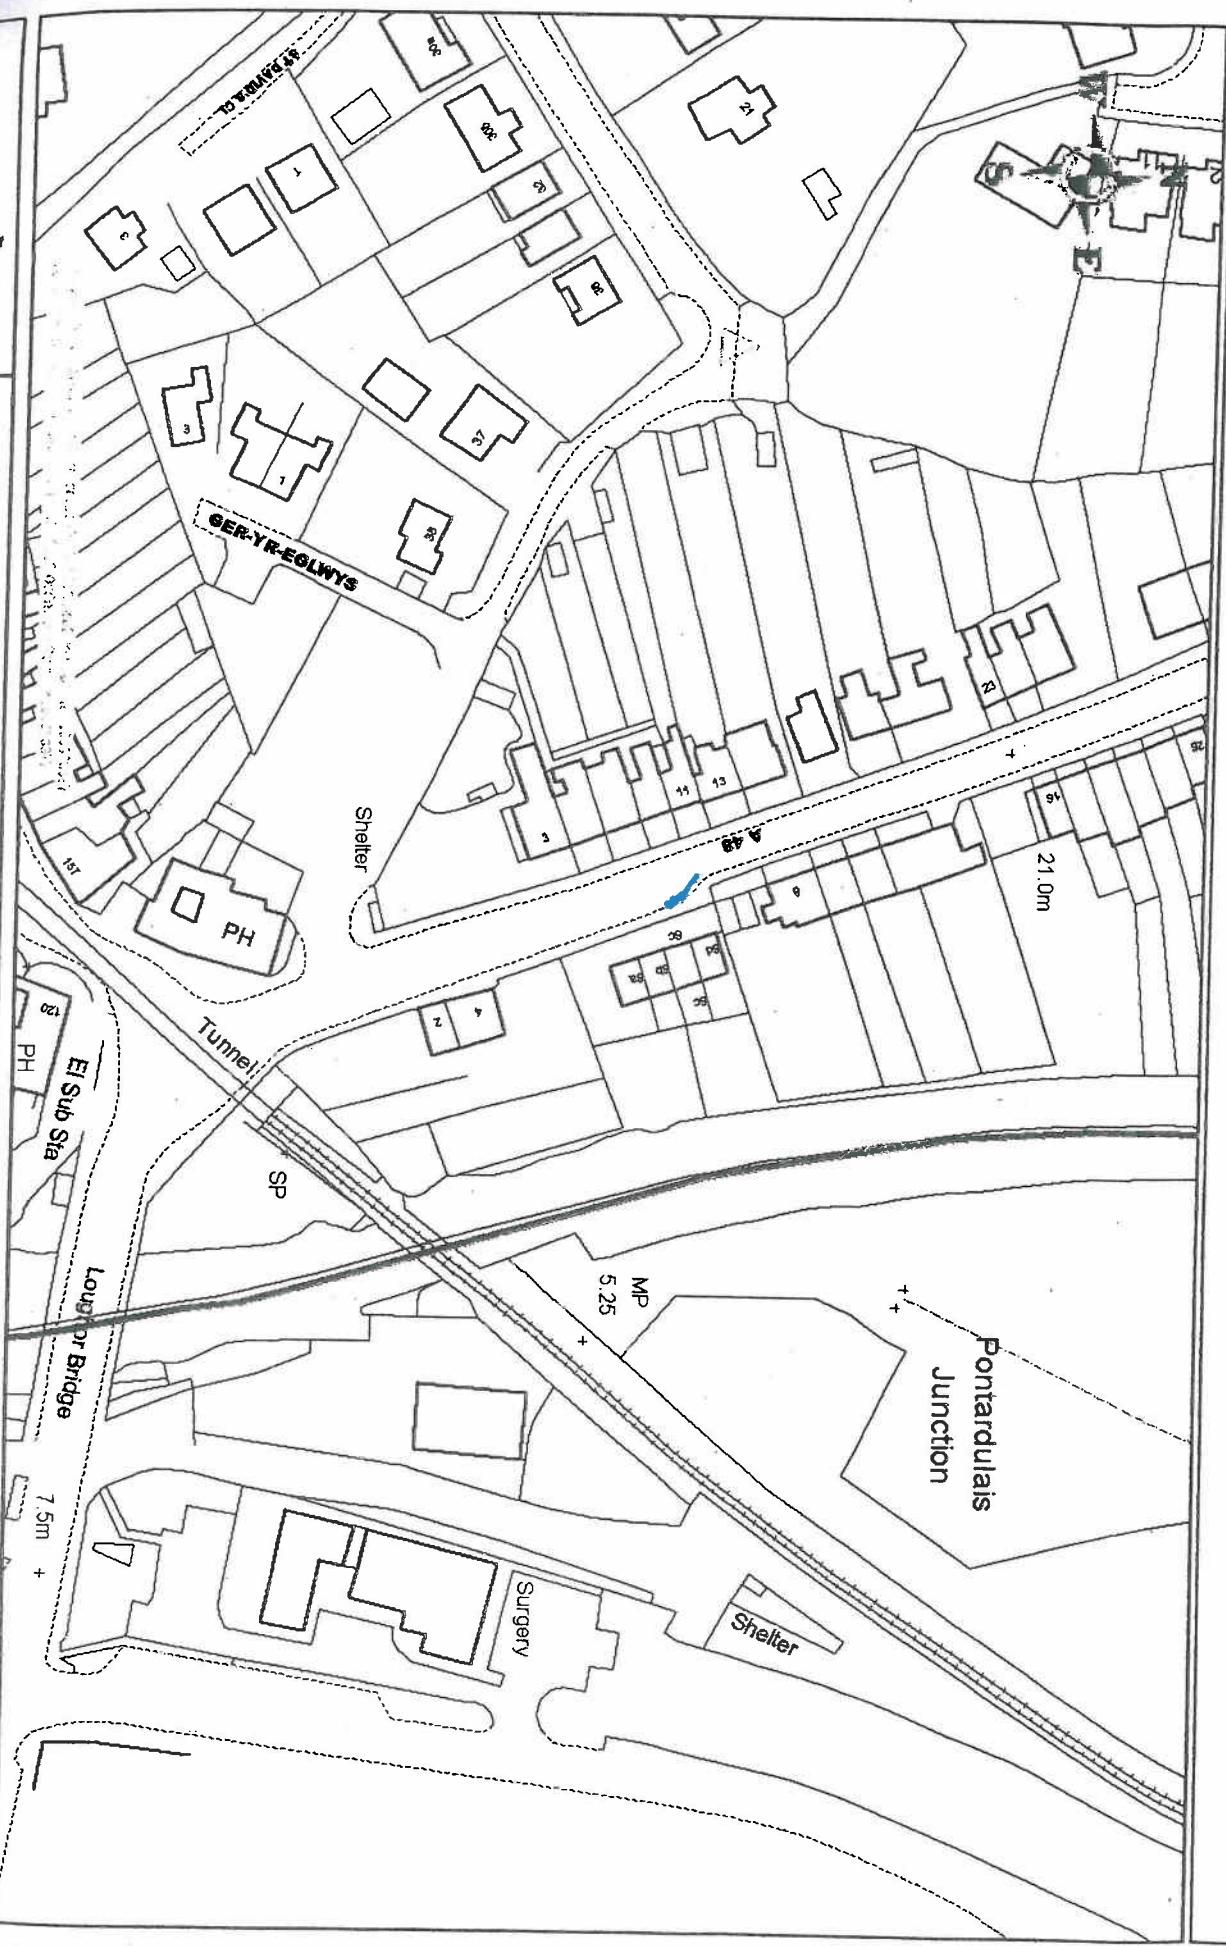

© Hawlfraint y Goron a hawliau cronfa ddata 2012 Adolwg Ordnans 100023377
© Crown copyright and database rights 2012 Ordnance Survey 100023377

Scale 1:1250 Date 28/5/2012
Centre = 258700 E 203987 N Fforest Road

Extend of Disabled Persons Parking Bay

(c) Crown copyright. All rights reserved
Licence No. 2003

SCALE 1 : 1250
DATE 25/05/2012
DRAWING NO.

Key to Restriction Types Displayed

 No waiting

