





0 10 20 40 60 80 100metrau
graddfa 1:2,500 @ maint papur A4

ALLWEDD



HEN BRIFFORDD I'W CHAU

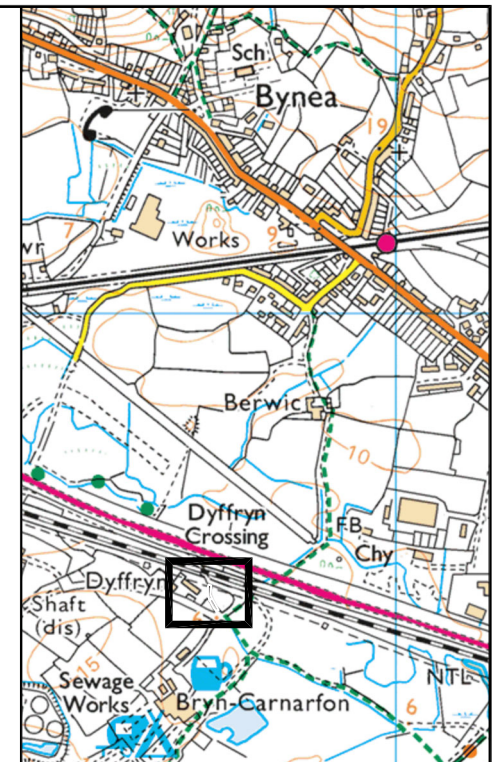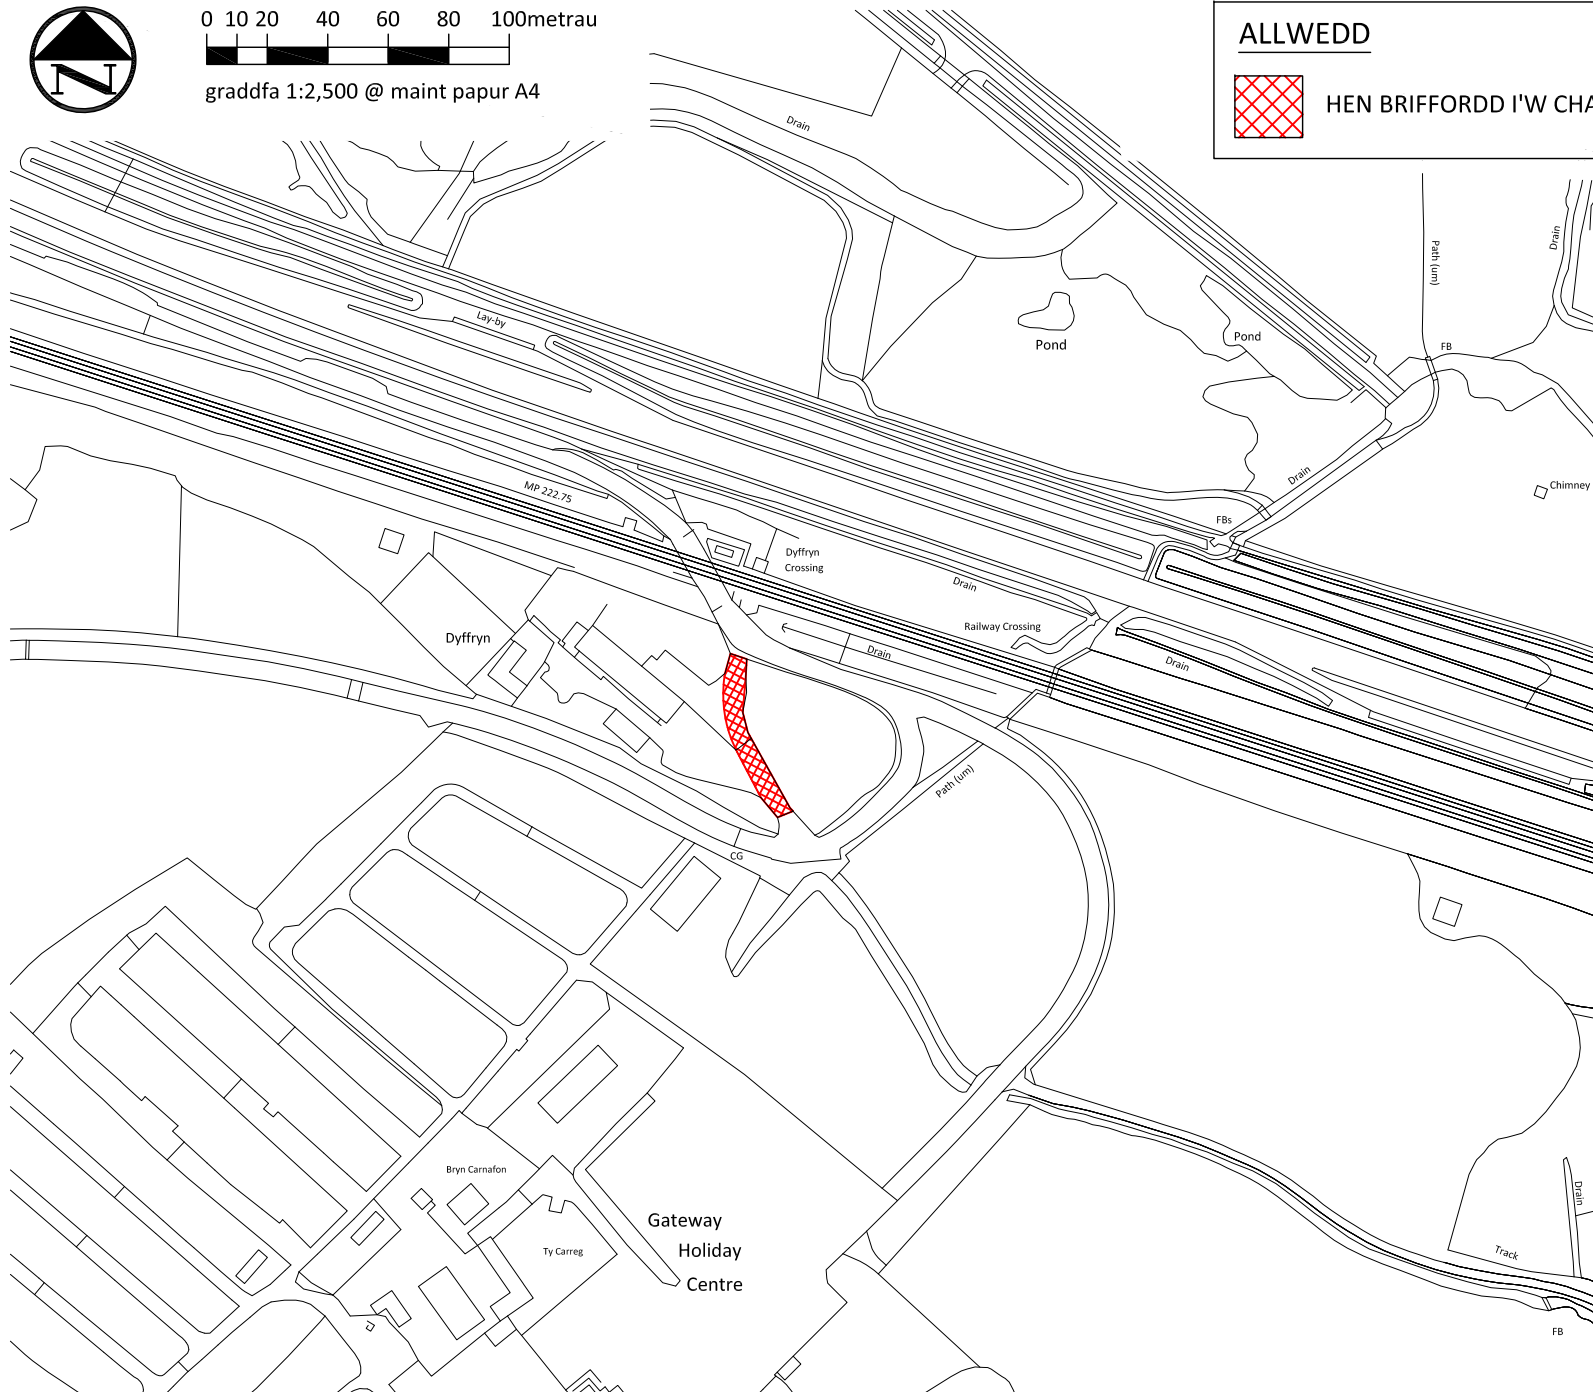

Statws GORCHYMYN CAU CYHOEDDwyd AT Y DIBEN A NODIR YN UNIG

Gwasanaethau Dylunio Peirianegol

Cyngor Sir Gâr
Carmarthenshire
County Council
Engineering Design Services

Adrian Harries B.Eng (Hons), C.Eng, M.I.C.E
Rheolwr Gwasanaethau Dylunio Proffesiynol
Professional Design Services Manager,
Adran Amgylchedd, Bloc 1,
Parc Myrddin, Waun Dew,
Caerfyrddin
Sir Caerfyrddin SA31 1HQ
Environment Department, Block 1,
Parc Myrddin, Richmond Terrace,
Carmarthen,
Carmarthenshire SA31 1HQ

Prosiect
BWRIAD I GAU PRIFFORDD,
FFERM DYFFRYN, Y BYNEA

Teitl
MAP O'R LLEOLIAD

Gwnead gain	Dyddiad	Gwirfeyd	Dyddiad	Awdurdodwyd	Dyddiad
JM	3.2.25	NG	3.2.25	NG	3.2.25
Graddfa			Rhif y Prosiect		
1:2,500			80/0040/258		
Rhif y Lliniad			Adolygiad		
40258/SO-1			-		