


TM TYPE
Road Closure with Diversion route

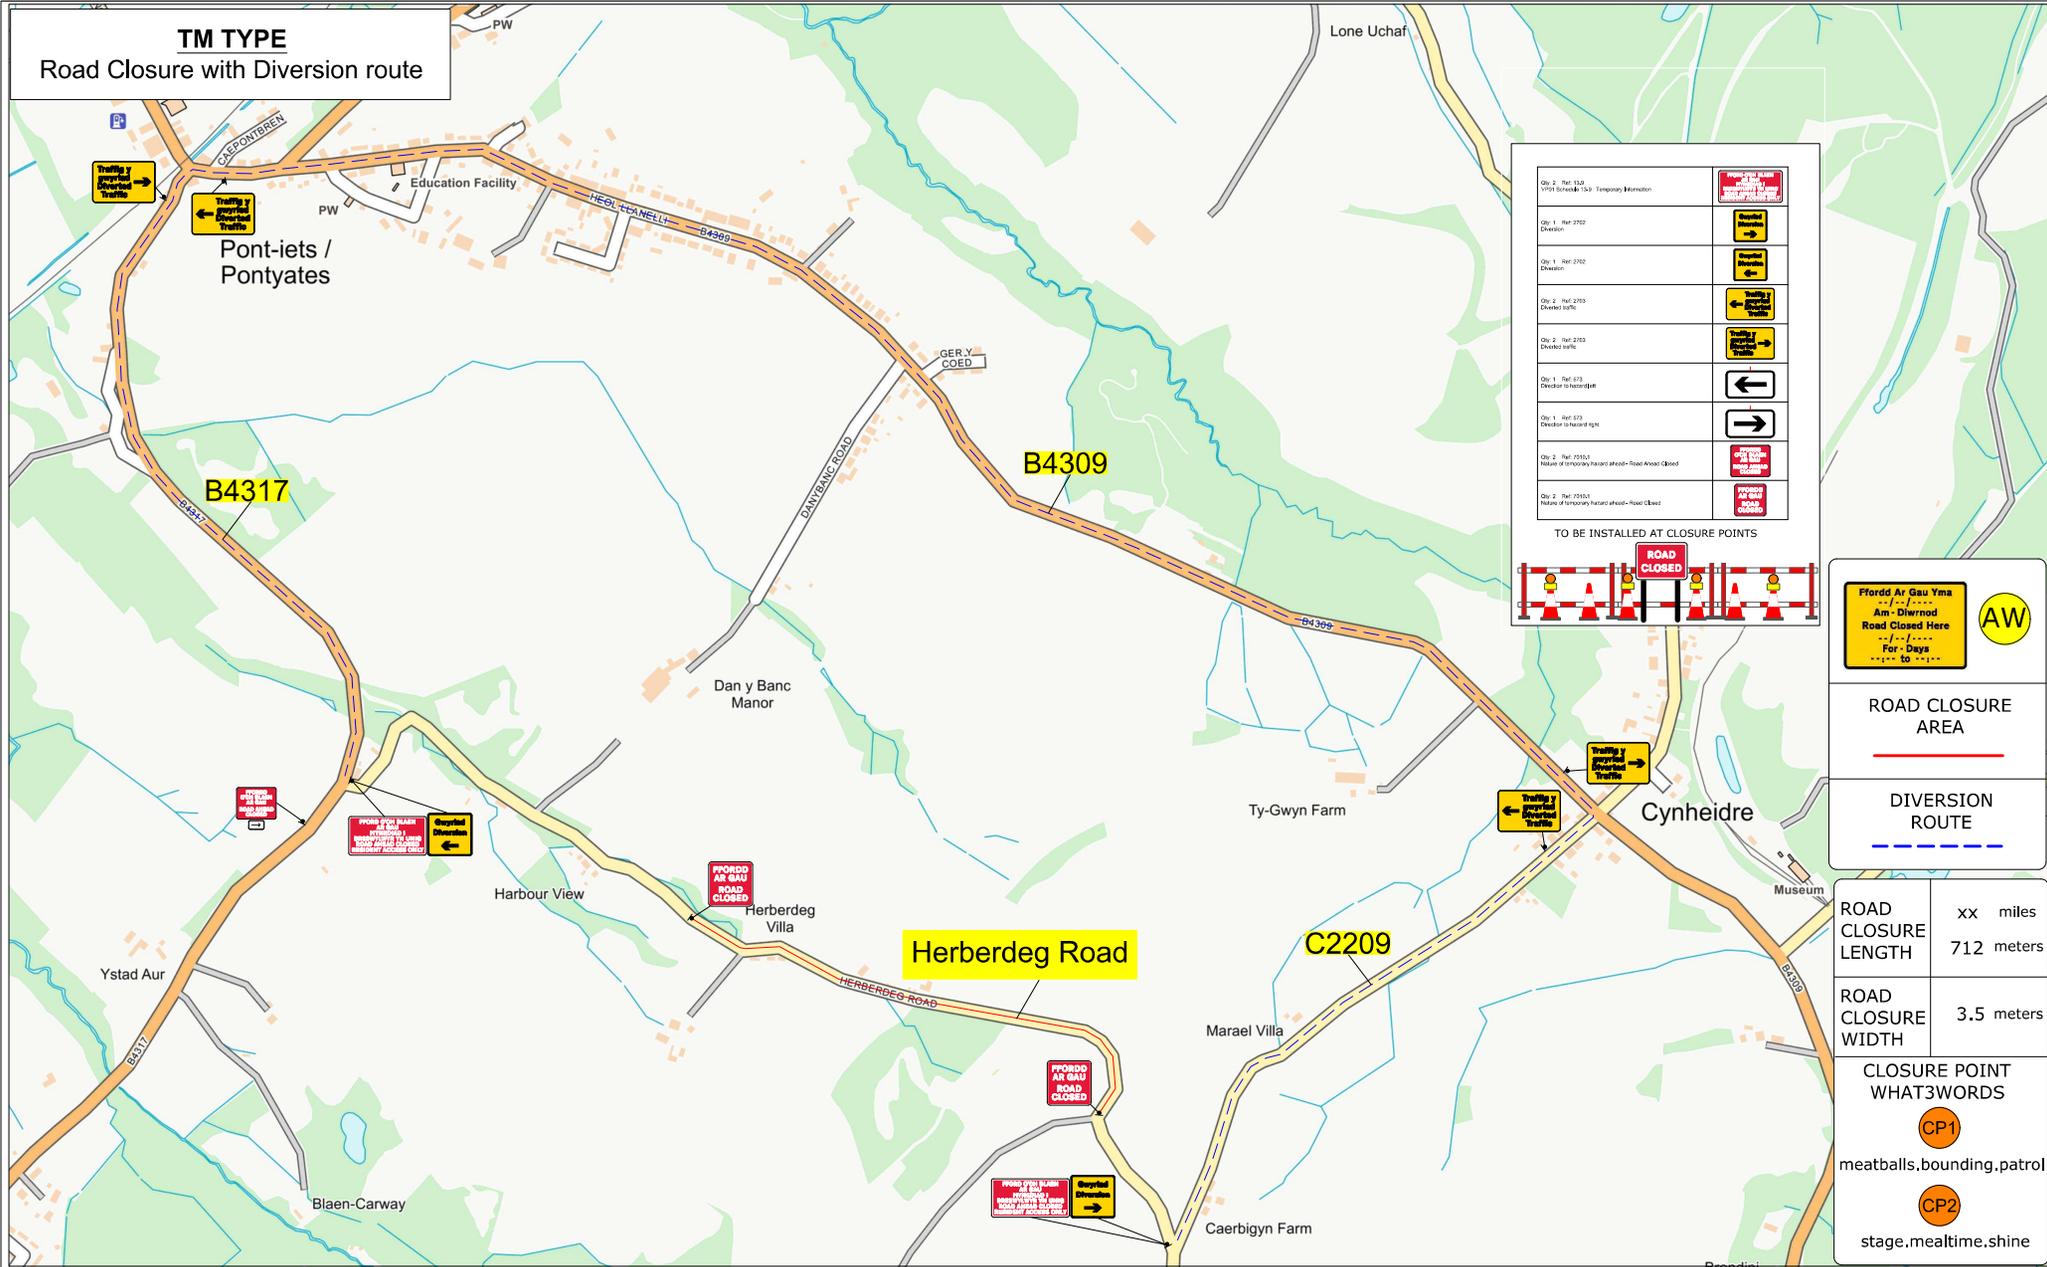

Qty: 2 Ref: 1038 VPO Screens (5x) Temporary Barricade	
Qty: 1 Ref: 2702 Diversion	
Qty: 1 Ref: 2702 Diversion	
Qty: 2 Ref: 2703 Diversion traffic	
Qty: 2 Ref: 2703 Diversion traffic	
Qty: 1 Ref: 2704 Diversion to nearest sign	
Qty: 1 Ref: 2704 Diversion to nearest sign	
Qty: 2 Ref: 10503 Notice of temporary hazard ahead - Road AHEAD Closed	
Qty: 2 Ref: 10504 Notice of temporary hazard ahead - Road CLOSED	

TO BE INSTALLED AT CLOSURE POINTS



Ffordd Ar Gau Yma
Am Ddiwrnod
Road Closed Here
For - Days
--- -- -- -- --

AW

ROAD CLOSURE AREA

— — — — —

DIVERSION ROUTE

- - - - -

ROAD CLOSURE LENGTH	xx miles 712 meters
ROAD CLOSURE WIDTH	3.5 meters

CLOSURE POINT WHAT3WORDS

CP1
meatballs.bounding.patrol





CP2
stage.mealtime.shine

Contract No	220-S012544	Client:	Openreach
Date	15/09/2025	Site Location / Drawing Title	Herberdeg Road, Llanelli Rural, SA15 5YH
Drawn by	220-KF		
Approved By	220-KF		
Purpose of works	Access Network		
DWG Version No	001		
Amended By	XXX/XXX	Scale	NOT TO SCALE
Amendment Date	XX/XX/XXXX	OS Licence No	OI - xxxxxxxx
Sheet No	1 of 1		

Note

- All equipment shall be approved and shall comply with the Department Of Transport specification MCE0111. This drawing does not show the normal road works signage that will be required as per Chapter 8.
- All signs to be in accordance with TSGRD 2016 and to minimum class retroreflective.
- Minimum height of lettering to be 60mm and sign boards to be 1000mm (750mm where appropriate).

The information in this drawing may not be copied or used by third parties without written consent from Sunbelt Rentals Ltd (Traffic Management).
This layout is for installation by NRSWA, Lantra 12A,12B,12C,12D qualified persons.
All works shall be in accordance with Safety at Street Works and Road Works, A Code of Practice 2013 & Chapter 8

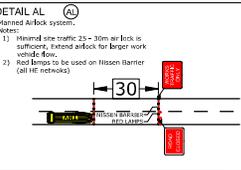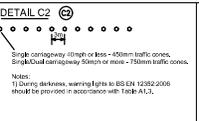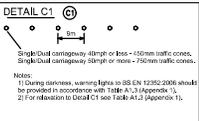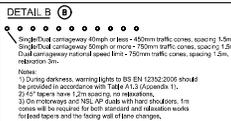

THIS DOCUMENT IS UNCONTROLLED WHEN PRINTED
The electronic version of this document is the approved and most current. Any printed version is uncontrolled and may not be current.

SUNBELT RENTALS

Sunbelt Rentals UK (Traffic Management)
Kemble Airfield Enterprise Park, Cirencester Road,
Kemble GL7 6BQ
Telephone: 0370 050 0792

V9