

**THE COUNTY OF CARMARTHENSHIRE (B4297 DRYSLWYN)
(IMPOSITION OF A TEMPORARY 30 M.P.H. SPEED LIMIT) ORDER 2025**

WHEREAS the Carmarthenshire County Council (hereinafter referred to as “the Council”), being the Highway Authority for that length of the B4297 road leading from its junction with the A40 trunk road to its junction with the B4300 road, extending from a point north of property known as Dryslwyn Cottage for a distance of 980 metres in a general southerly direction, is satisfied that the speed of traffic in the said length of road should be restricted by reason of the works being proposed to be executed thereon.

NOW THEREFORE the Council, in exercise of its powers under Section 14(1) of the Road Traffic Regulation Act 1984 (as amended by the Road Traffic (Temporary Restrictions) Act 1991) and all other enabling powers, hereby make the following Order:

1. No person shall cause any vehicle to proceed at a speed exceeding 30 M.P.H. along that length of the B4297 road leading from its junction with the A40 trunk road to its junction with the B4300 road, extending from a point north of the property known as Dryslwyn Cottage for a distance of 980 metres in a general southerly direction for the duration of this Order.
2. This Order shall come into operation on the 22nd day of October 2025 and shall be cited as ‘The County of Carmarthenshire (B4297 Dryslwyn) (Imposition of a Temporary 30 M.P.H. Speed Limit) Order 2025’.

19414

THE COMMON SEAL OF

CARMARTHENSHIRE COUNTY COUNCIL

was hereunto affixed

this 22nd day of October 2025

in the presence of:





Signed by:

Steven P Murphy

6947BF055CF64B2...

.....
Steven P Murphy

Head of Law, Governance & Civil Services

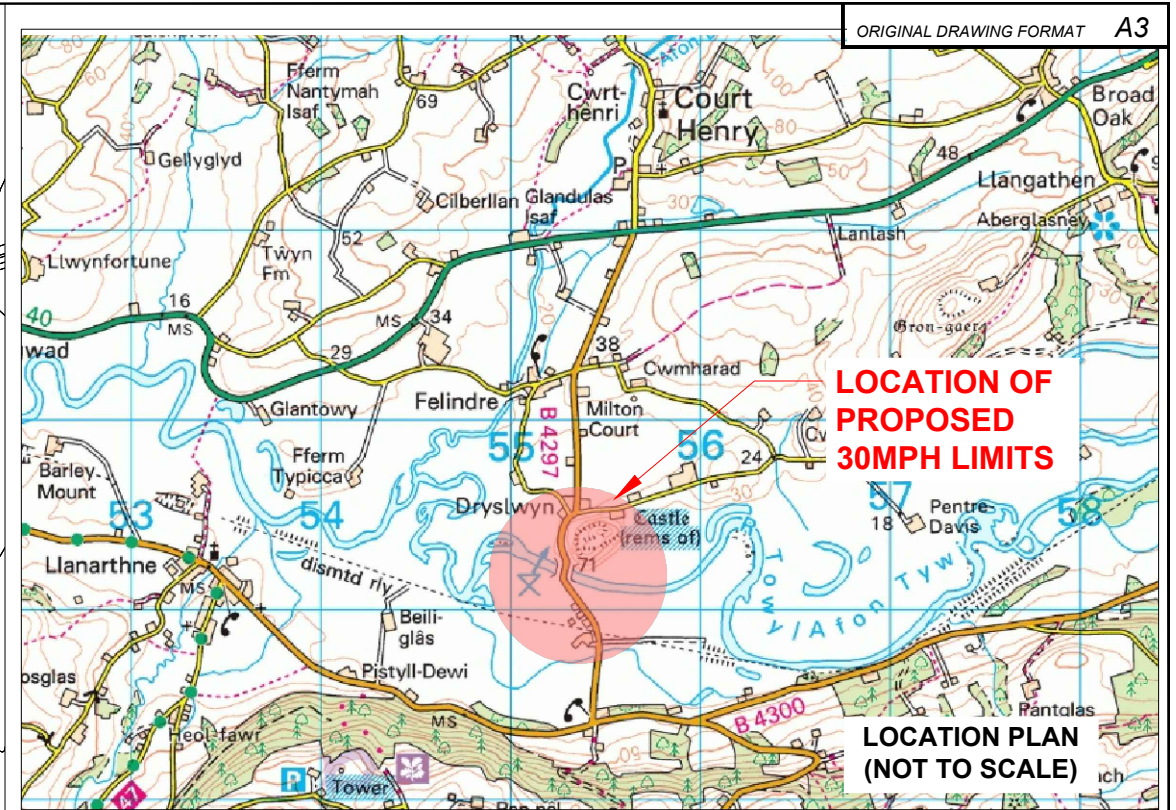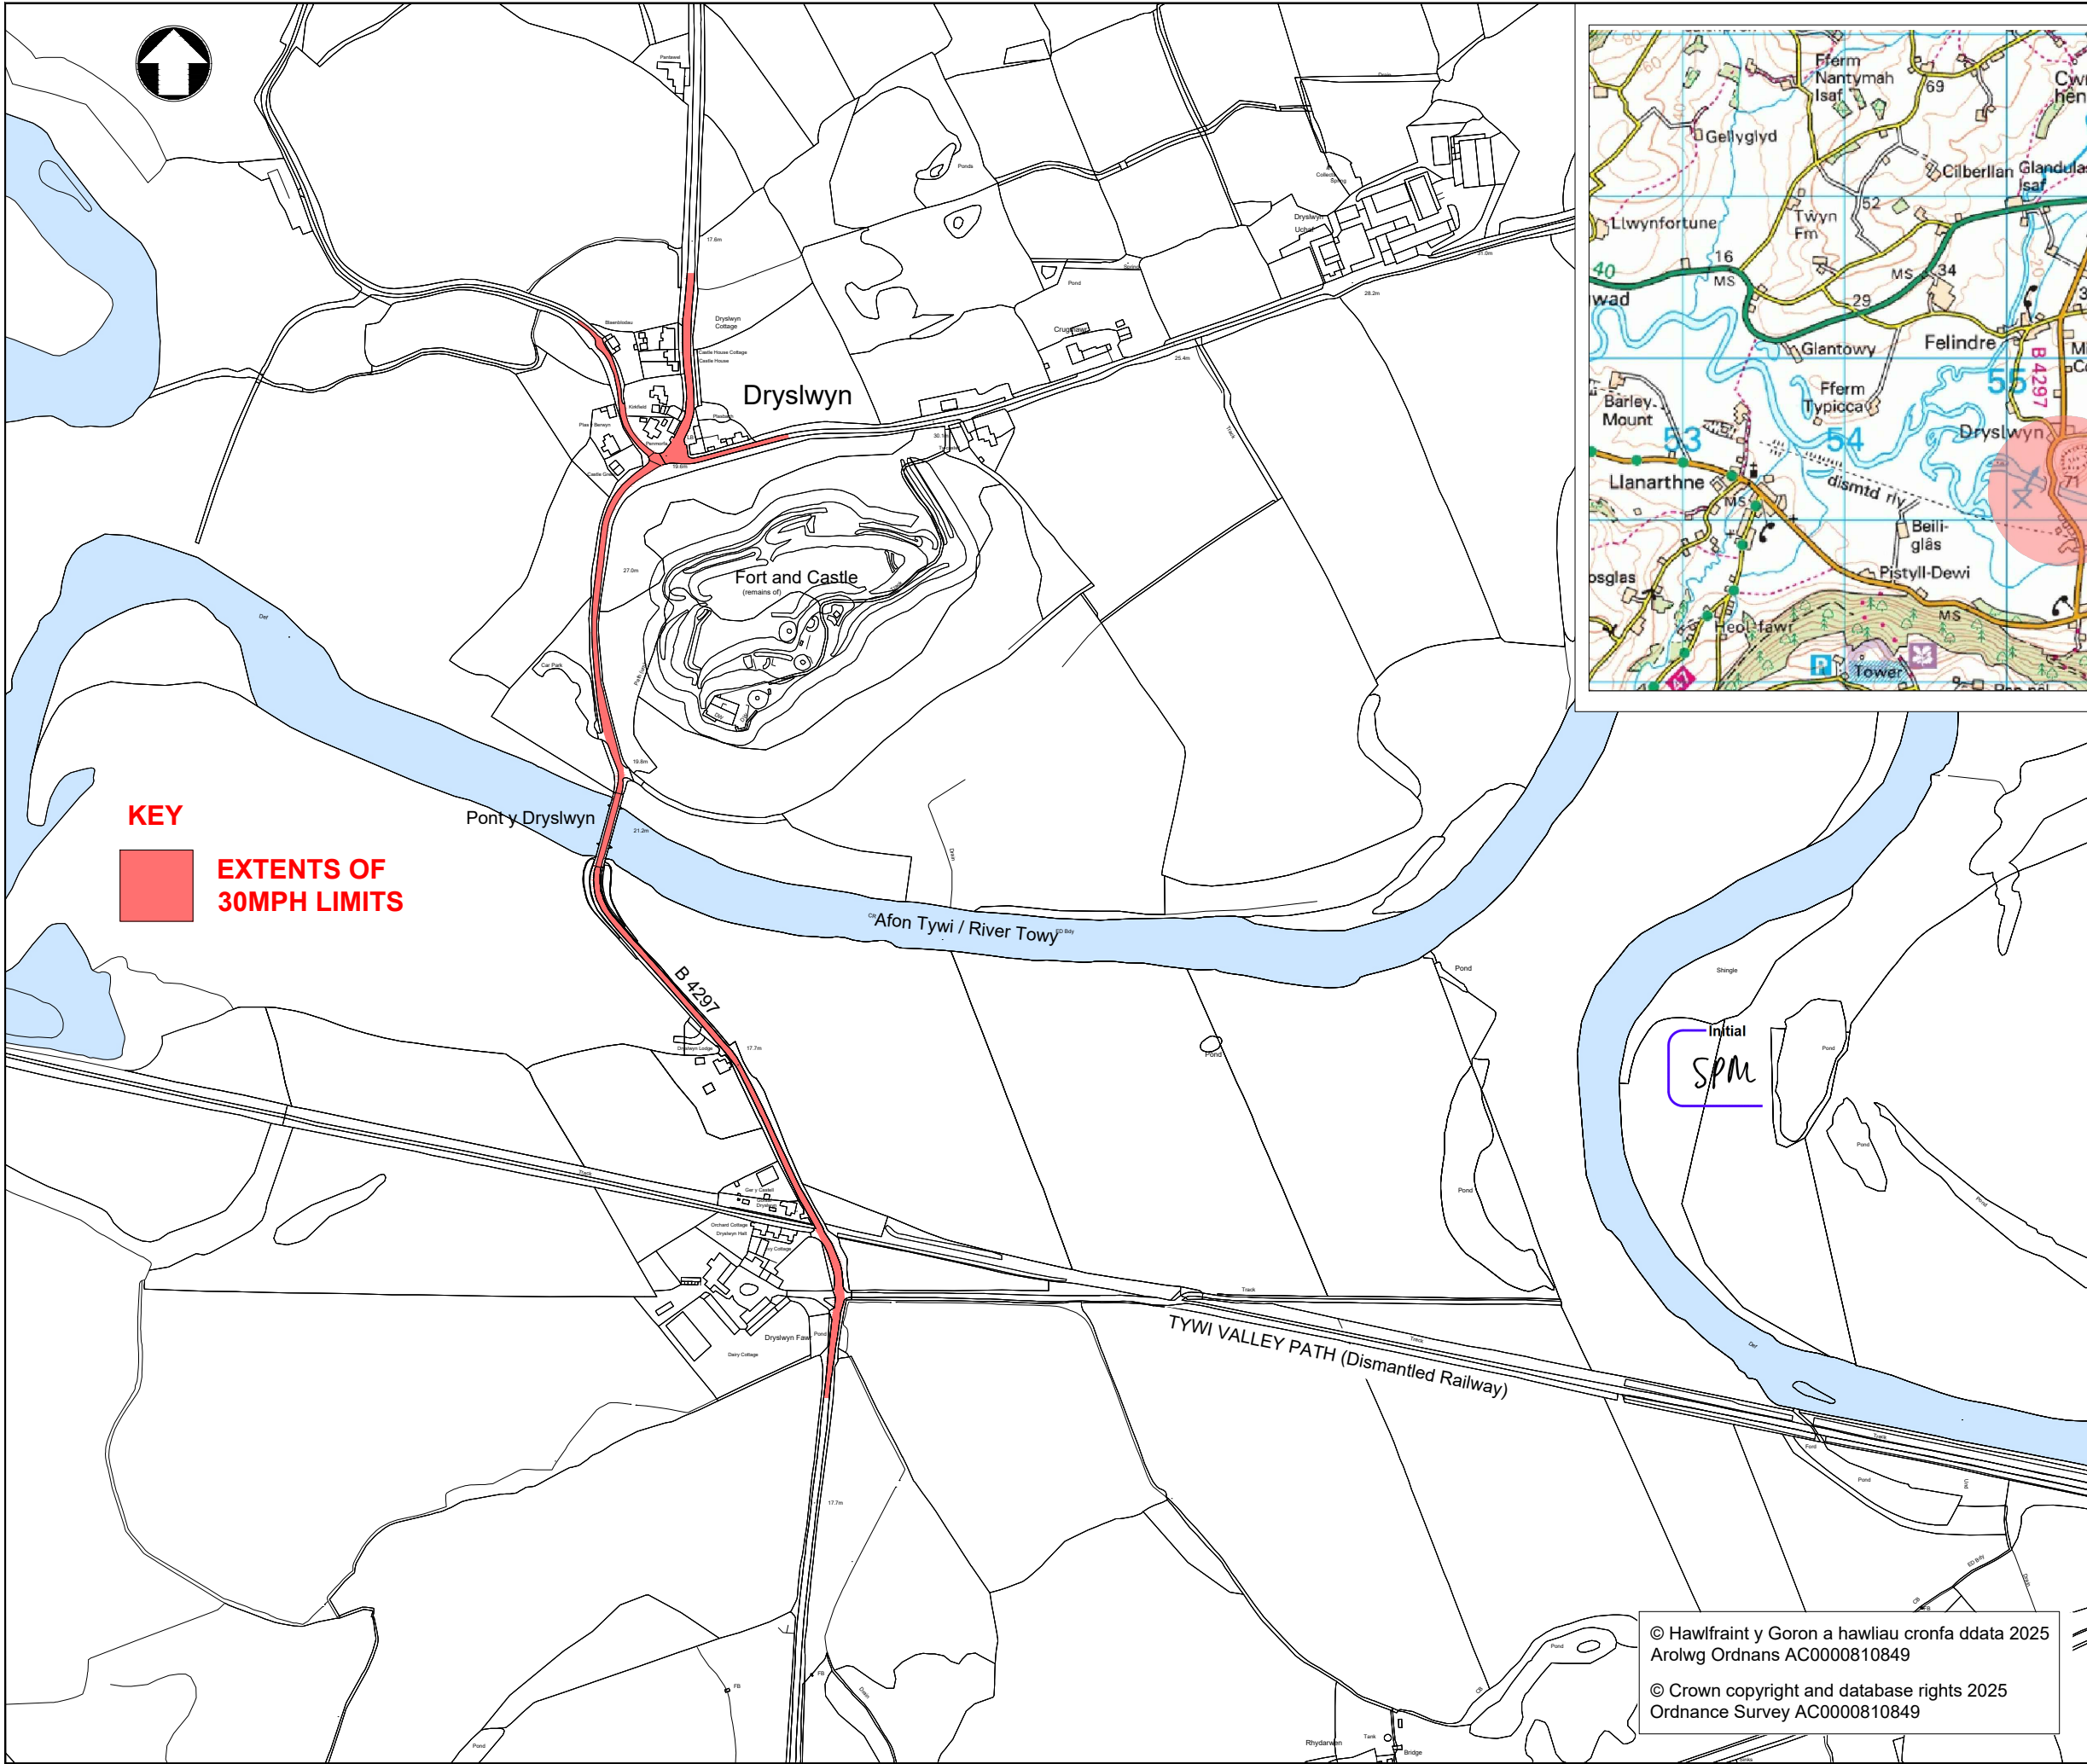

REV	DATE	REVISION DESCRIPTION			REV BY	CHECKED	DATE CHD
Status							
ISSUED FOR THE PURPOSE SHOWN ONLY							
Gwasaethau Dylunio Peirianegol							
Cyngor Sir Gâr Carmarthenshire County Council Engineering Design Services							
Adrian Harries B.Eng (Hons). C.Eng, M.I.C.E. <i>Rheolwr Gwasanauethau Dylunio Proffesiynol</i> <i>Professional Design Services Manager,</i>							
Adran Amgylchedd, Bloc 1, Parc Myrddin, Waun Dew, Caerfyrddin Sir Caerfyrddin SA31 1HQ						Environment Department, Block 1, Parc Myrddin, Richmond Terrace, Carmarthen, Carmarthenshire SA31 1HQ	
Project							
DRYSLWYN							
Title							
PROPOSED 30MPH LIMITS							
Made By	Date	Checked	Date	Authorised	Date		
GRS	23/05/25						
Scale				Project no.			
MAIN PLAN 1:5000				80/0040/530			
				Drawing no.	Revision		
				DRYS-30	-		

**GORCHYMYN SIR GAERFYRDDIN (Y B4297, DRYSLWYN)
(GOSOD TERFYN CYFLYMDER DROS DRO O 30 M.Y.A.) 2025**

YN GYMAINT Â BOD Cyngor Sir Caerfyrddin (y cyfeirir ato o hyn ymlaen fel “y Cyngor”), sef yr Awdurdod Priffyrdd ar gyfer y darn hwnnw o ffordd y B4297 sy'n arwain o'i chyffordd â chefnffordd yr A40 i'w chyffordd â ffordd y B4300, sy'n ymestyn o bwynt i'r gogledd o'r eiddo a elwir yn Dryslwyn Cottage am bellter o 980 metr i gyfeiriad cyffredinol ddeheuol, yn fodlon y dylai cyflymder traffig ar y darn ffordd dan sylw gael ei gyfyngu oherwydd y gwaith y bwriedir ei wneud arno.

YN AWR, gan hynny, mae'r Cyngor, gan ymarfer ei bwerau o dan Adran 14(1) o Ddeddf Rheoleiddo Traffig Ffyrdd 1984 (fel y'i diwygiwyd gan Ddeddf Traffig Ffyrdd (Cyfyngiadau Dros Dro) 1991) a'r holl bwerau galluogol eraill, drwy hyn yn gwneud y Gorchymyn canlynol:

- Ni chaiff unrhyw berson achosi i unrhyw gerbyd deithio ar gyflymder o fwy na 30 m.y.a. ar hyd y darn hwnnw o ffordd y B4297 sy'n arwain o'i chyffordd â chefnffordd yr A40 i'w chyffordd â ffordd y B4300, sy'n ymestyn o bwynt i'r gogledd o'r eiddo a elwir yn Dryslwyn Cottage am bellter o 980 metr i gyfeiriad cyffredinol ddeheuol dros gyfnod y Gorchymyn hwn.
- Bydd y Gorchymyn hwn yn dod i rym ar yr 22^{ain} o Hydref 2025 a gellir cyfeirio ato fel “Gorchymyn Sir Gaerfyrddin (Y B4297, Dryslwyn) (Gosod Terfyn Cyflymder Dros Dro o 30 M.Y.A.) 2025’.

RHODDWYD SÊL GYFFREDIN

CYNGOR SIR CAERFYRDDIN

ar y ddogfen hon

ar yr 22^{ain} o Hydref 2025


ym mhresenoldeb:



Signed by:
Steven P Murphy
6947BF055CF64B2...

.....
Steven P Murphy

Pennaeth y Gyfraith, Llywodraethu a Gwasanaethau Sifil

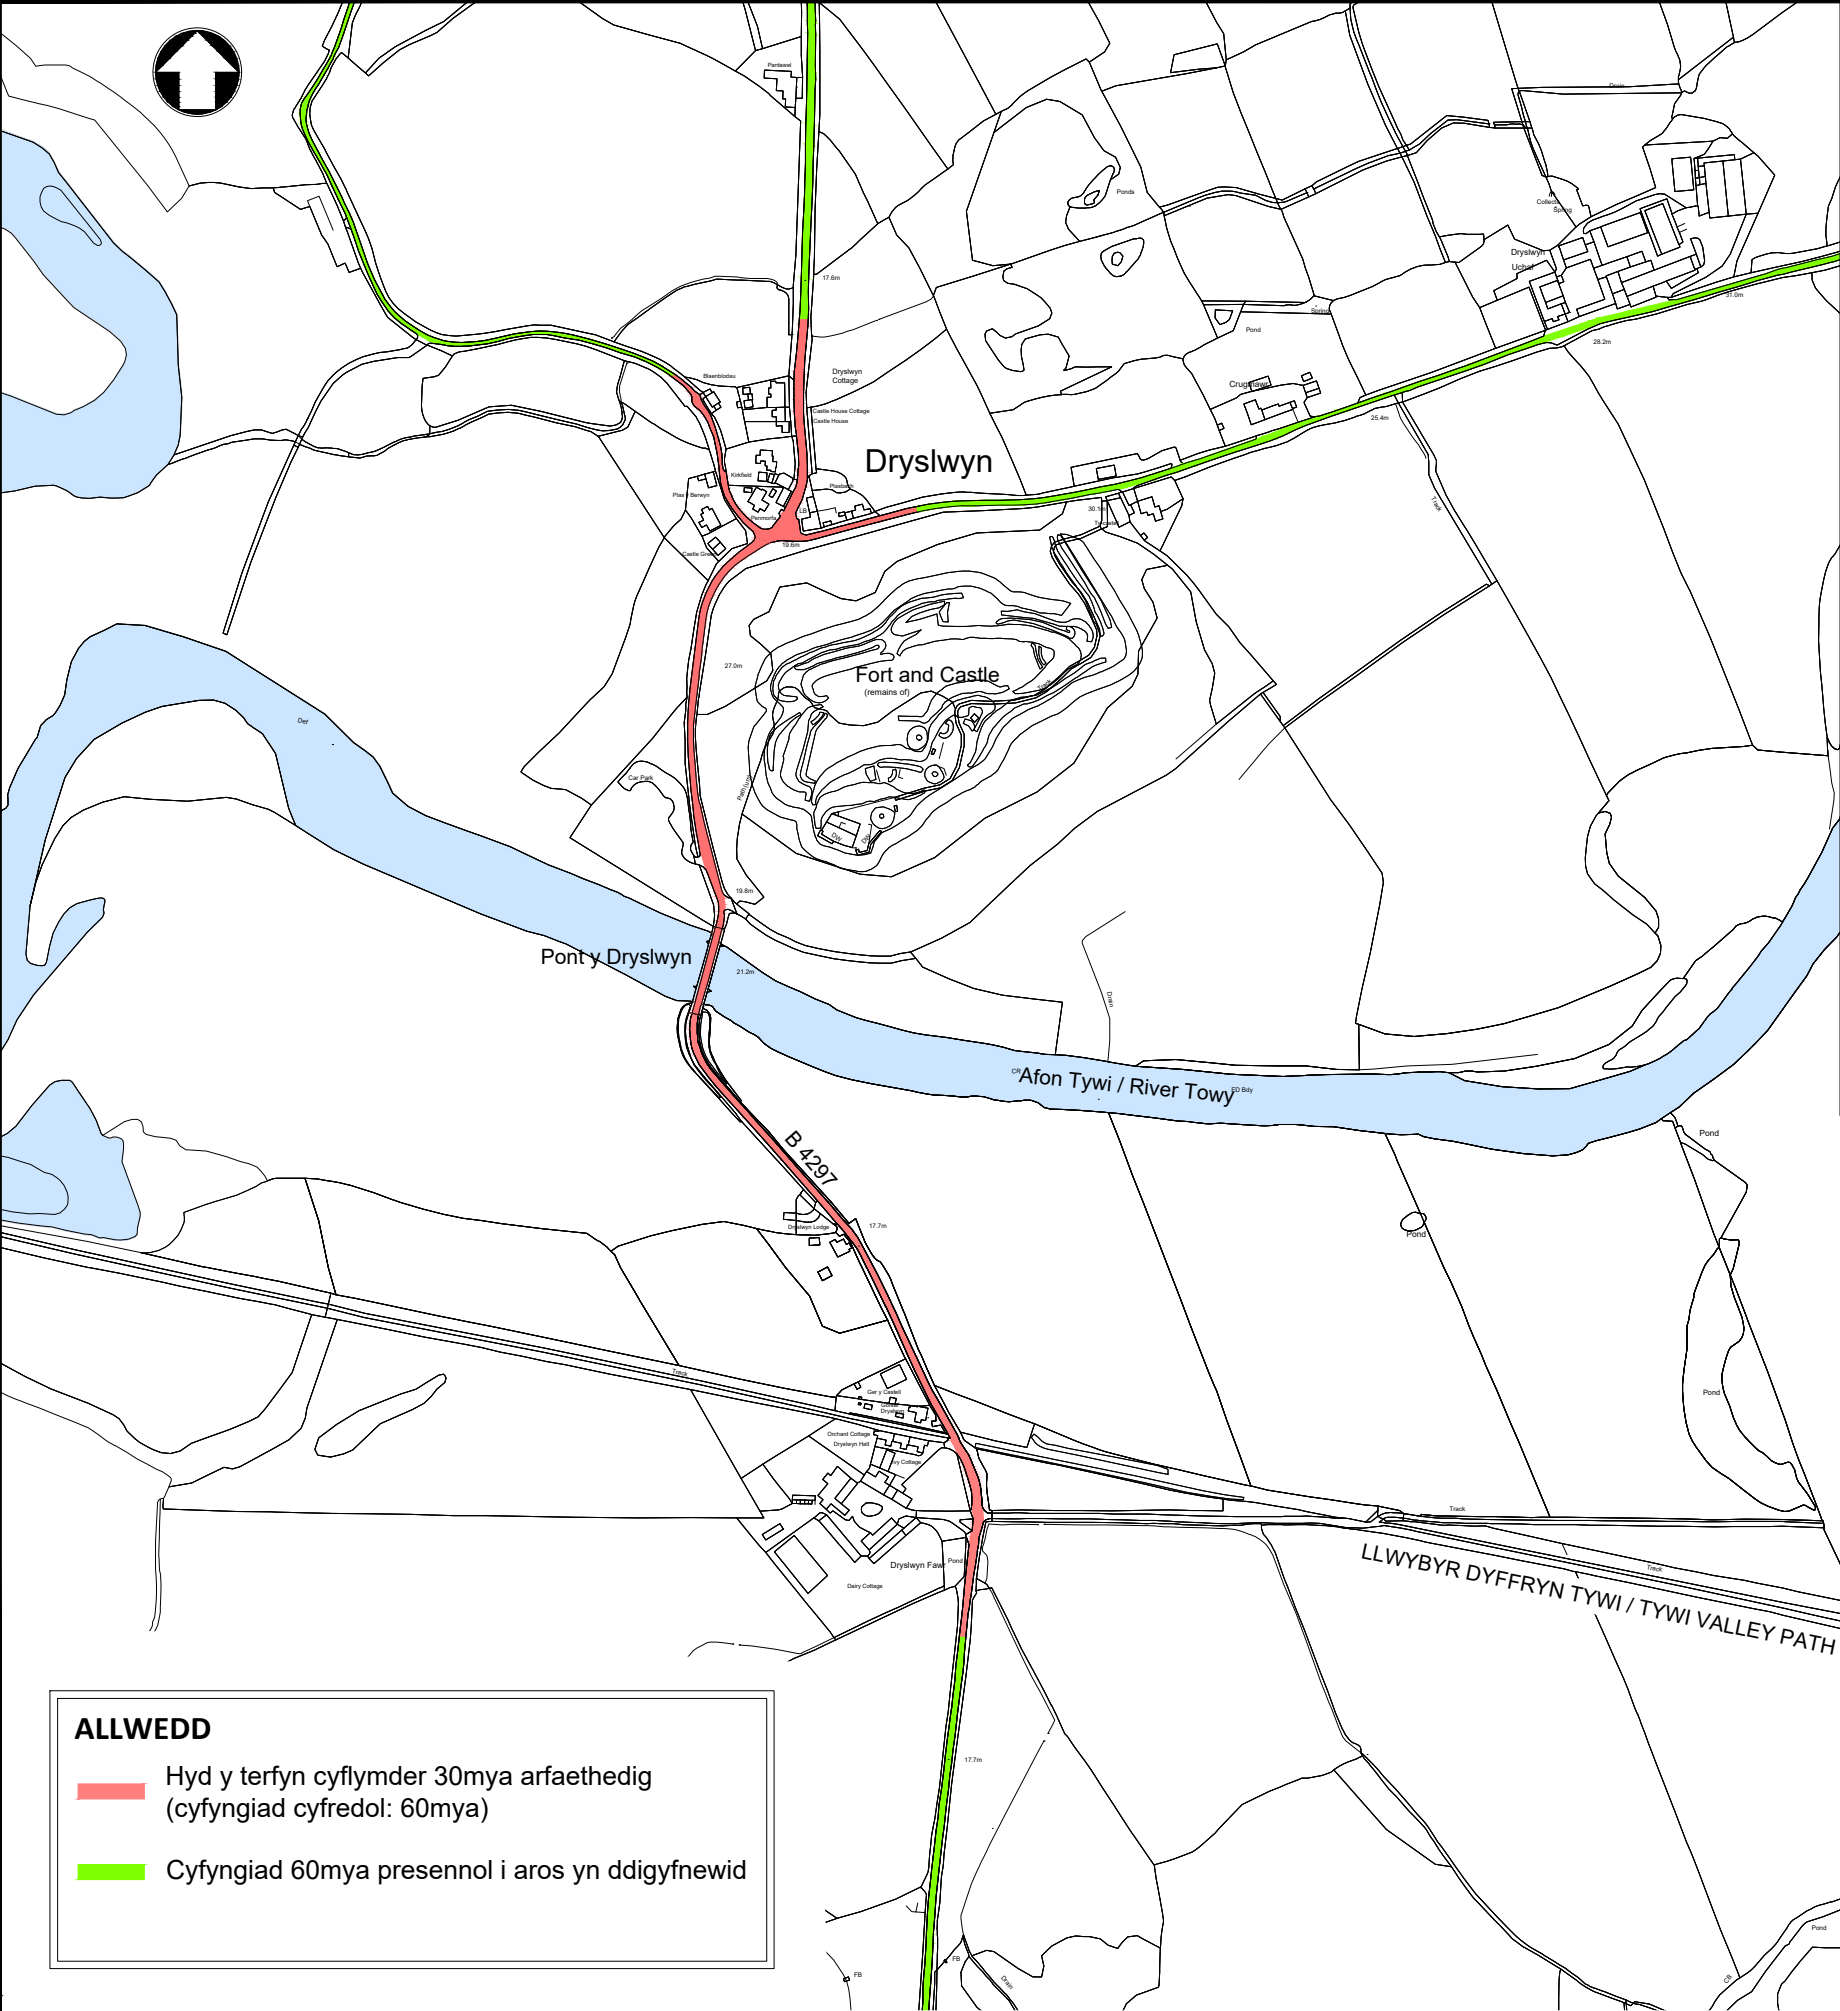

ALLWEDD

Hyd y terfyn cyflymder 30mya arfaethedig
(cyfyngiad cyfredol: 60mya)

Cyfyngiad 60mya presennol i aros yn ddigyfnewid



CYNLLUN LLEOLIAD
GRADDFA 1/25000

ADOL	DYDDIAD	DISGRIFIAD O'R ADOLYGIAD	ADOL GAN	WEDD WIRIO	DYDDIAD ARCHWILIO
States					
YMGYNGHORIAD					
Gwasanaethau Dylunio Peirianegol					
Cyngor Sir Gâr Carmarthenshire County Council					
Engineering Design Services					
Adrian Harries B.Eng (Hons). C.Eng, M.I.C.E Rheolwr Gwasanaethau Dylunio Proffesiynol Professional Design Services Manager, Adran Amgylchedd, Bloc 1, Parc Myrddin, Waun Dew, Caerfyrddin SA31 1HQ Environment Department, Block 1, Parc Myrddin, Richmond Terrace, Carmarthen, Carmarthenshire SA31 1HQ					
Project					
NEWIDIADAU TERFYN CYFLYMDER ARFAETHEDIG					
Title					
B4297 DRYSLWYN					
Gwnead gan	Dyddiad	Wedd wiro	Dyddiad	Awdurdodwyd	Dyddiad
GRS	09/07/25	RME	10/07/25	RME	10/07/25
Graddfa			Rhif y Proiect		
DIM I RADDFA			80/0040/530		
			Rhif y darlun		Adolygiad
			SL01/W		-

Certificate Of Completion

Envelope Id: 3BE42DCD-DCD5-48A4-86F5-DBB90491446D

Status: Completed

Subject: HTTR/1958 - ORDER - Dryslwyn (Imposition of Temporary 30MPH Speed Limit) 2025

Source Envelope:

Document Pages: 6

Signatures: 2

Envelope Originator:

Certificate Pages: 2

Initials: 2

Heledd M Davies

AutoNav: Enabled

Seal: 1

County Hall Carmarthen,

Envelopeld Stamping: Enabled

Swansea, Swansea SA31 1JP

Time Zone: (UTC) Dublin, Edinburgh, Lisbon,
London

HeMDavies@carmarthenshire.gov.uk

IP Address: 159.86.176.106

Record Tracking

Status: Original

Holder: Heledd M Davies

Location: DocuSign

10/22/2025 9:48:11 AM

HeMDavies@carmarthenshire.gov.uk

Signer Events

Signature

Timestamp

Julian Williams

Completed

Sent: 10/22/2025 9:53:56 AM

jwilliams@carmarthenshire.gov.uk

Viewed: 10/22/2025 11:02:47 AM

Support Assistant (Systems)

Signed: 10/22/2025 11:04:33 AM

Security Level: Email, Account Authentication
(None)

Using IP Address: 212.219.142.118

Electronic Record and Signature Disclosure:

Not Offered via DocuSign

Steven P Murphy

Signed by:

6947BF055CF64B2...

Sent: 10/22/2025 11:04:38 AM

spmurphy@carmarthenshire.gov.uk

Viewed: 10/22/2025 11:21:39 AM

Head of Law, Governance and Civil Services

Signed: 10/22/2025 11:22:12 AM

Security Level: Email, Account Authentication
(None)

Signature Adoption: Pre-selected Style

Using IP Address: 159.86.176.106

Electronic Record and Signature Disclosure:

Not Offered via DocuSign

Seal Events

Timestamp

Seal Name: Carmarthenshire County Council

Completed

Sent: 10/22/2025 9:53:31 AM

Security Level: Digital Certificate

Sealed: 10/22/2025 9:53:54 AM

Signature Provider Details:

Signature Type: DocuSign Protect & Sign (Client

Certificate policy:

ID: DDE5E85D-4085-40B6-8785-DA3CCD16D81E)

[1]Certificate Policy:

Issuer: DocuSign Sealing CA - G2

Policy Identifier=1.3.6.1.4.1.22234.2.14.3.43

Subject: CN=Carmarthenshire County Council

[1.1]Policy Qualifier Info:

Policy Qualifier Id=CPS

Qualifier:

<https://www.docusign.fr/societe/politiques-de-certifications>

In Person Signer Events

Signature

Timestamp

Editor Delivery Events

Status

Timestamp

Agent Delivery Events

Status

Timestamp

Intermediary Delivery Events

Status

Timestamp

Certified Delivery Events	Status	Timestamp
---------------------------	--------	-----------

Carbon Copy Events	Status	Timestamp
--------------------	--------	-----------

Heledd M Davies HeMDavies@carmarthenshire.gov.uk CCC Security Level: Email, Account Authentication (None) Electronic Record and Signature Disclosure: Not Offered via DocuSign	COPIED	Sent: 10/22/2025 11:22:15 AM Resent: 10/22/2025 11:22:17 AM Viewed: 10/22/2025 2:01:42 PM
--	-------------------	---

Witness Events	Signature	Timestamp
----------------	-----------	-----------

Notary Events	Signature	Timestamp
---------------	-----------	-----------

Envelope Summary Events	Status	Timestamps
-------------------------	--------	------------

Envelope Sent	Hashed/Encrypted	10/22/2025 9:53:31 AM
Certified Delivered	Security Checked	10/22/2025 11:21:39 AM
Signing Complete	Security Checked	10/22/2025 11:22:12 AM
Completed	Security Checked	10/22/2025 11:22:15 AM

Payment Events	Status	Timestamps
----------------	--------	------------