


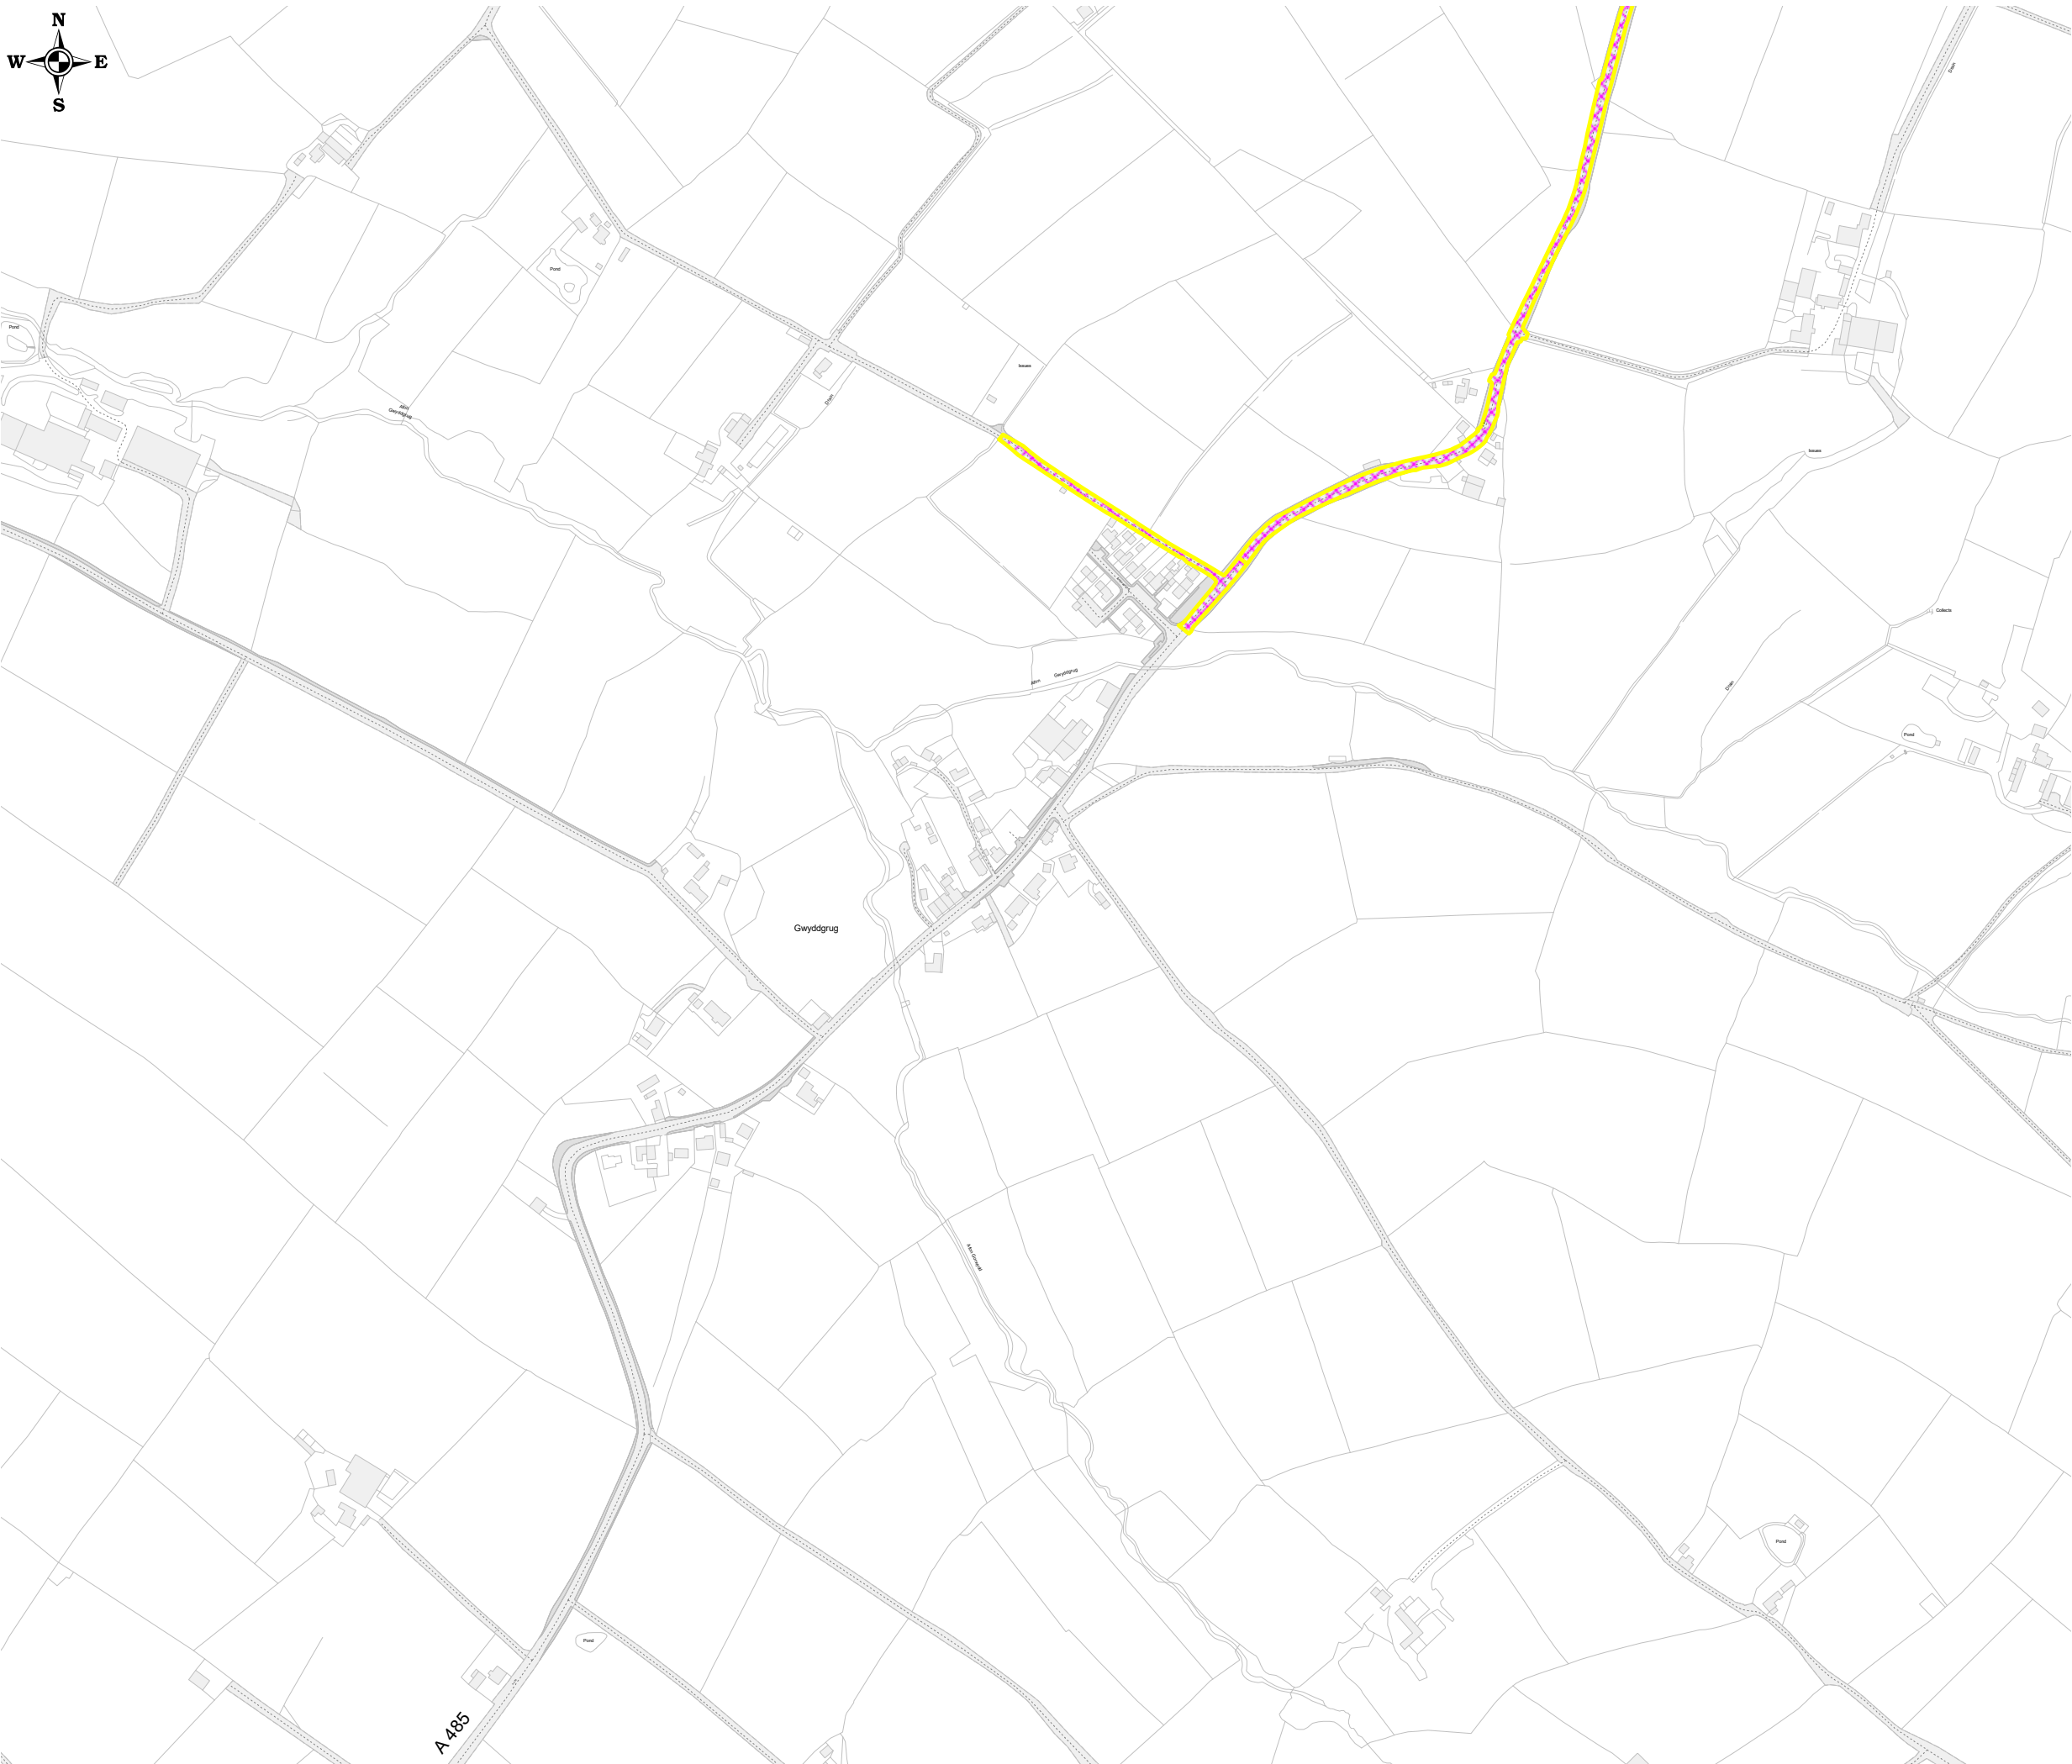

Cyf. Teil / Tile ref.	Y14
Statws / Status	CADARNHAWYD CONFIRMED
Rhif adolygiad / Revision no.	4
Dyddiad gweithredol / Operative date	02/03/2026
Graddfa / Scale	1 : 5000

Y13

X14

Z14

Y15

CYFEIRIADAU TEILS CYFAGOS
ADJACENT TILE REFERENCES

GORCHYMYN / ORDER:

GORCHYMYN SIR GAERFYRDDIN
(GOSOD TERFYN CYFLYMDER O
40 M.Y.A) (YR A485 - MANNAU AMRYWIOL)
2025

THE COUNTY OF CARMARTHENSHIRE
(IMPOSITION OF 40 M.P.H. SPEED LIMIT)
(A485 VARIOUS) ORDER 2025

Allwedd i'r mathau o gyfyngiadau a ddang
Key to Restriction Types Displayed

 40 mya 40mph