


# TM TYPE Road Closure with Diversion route

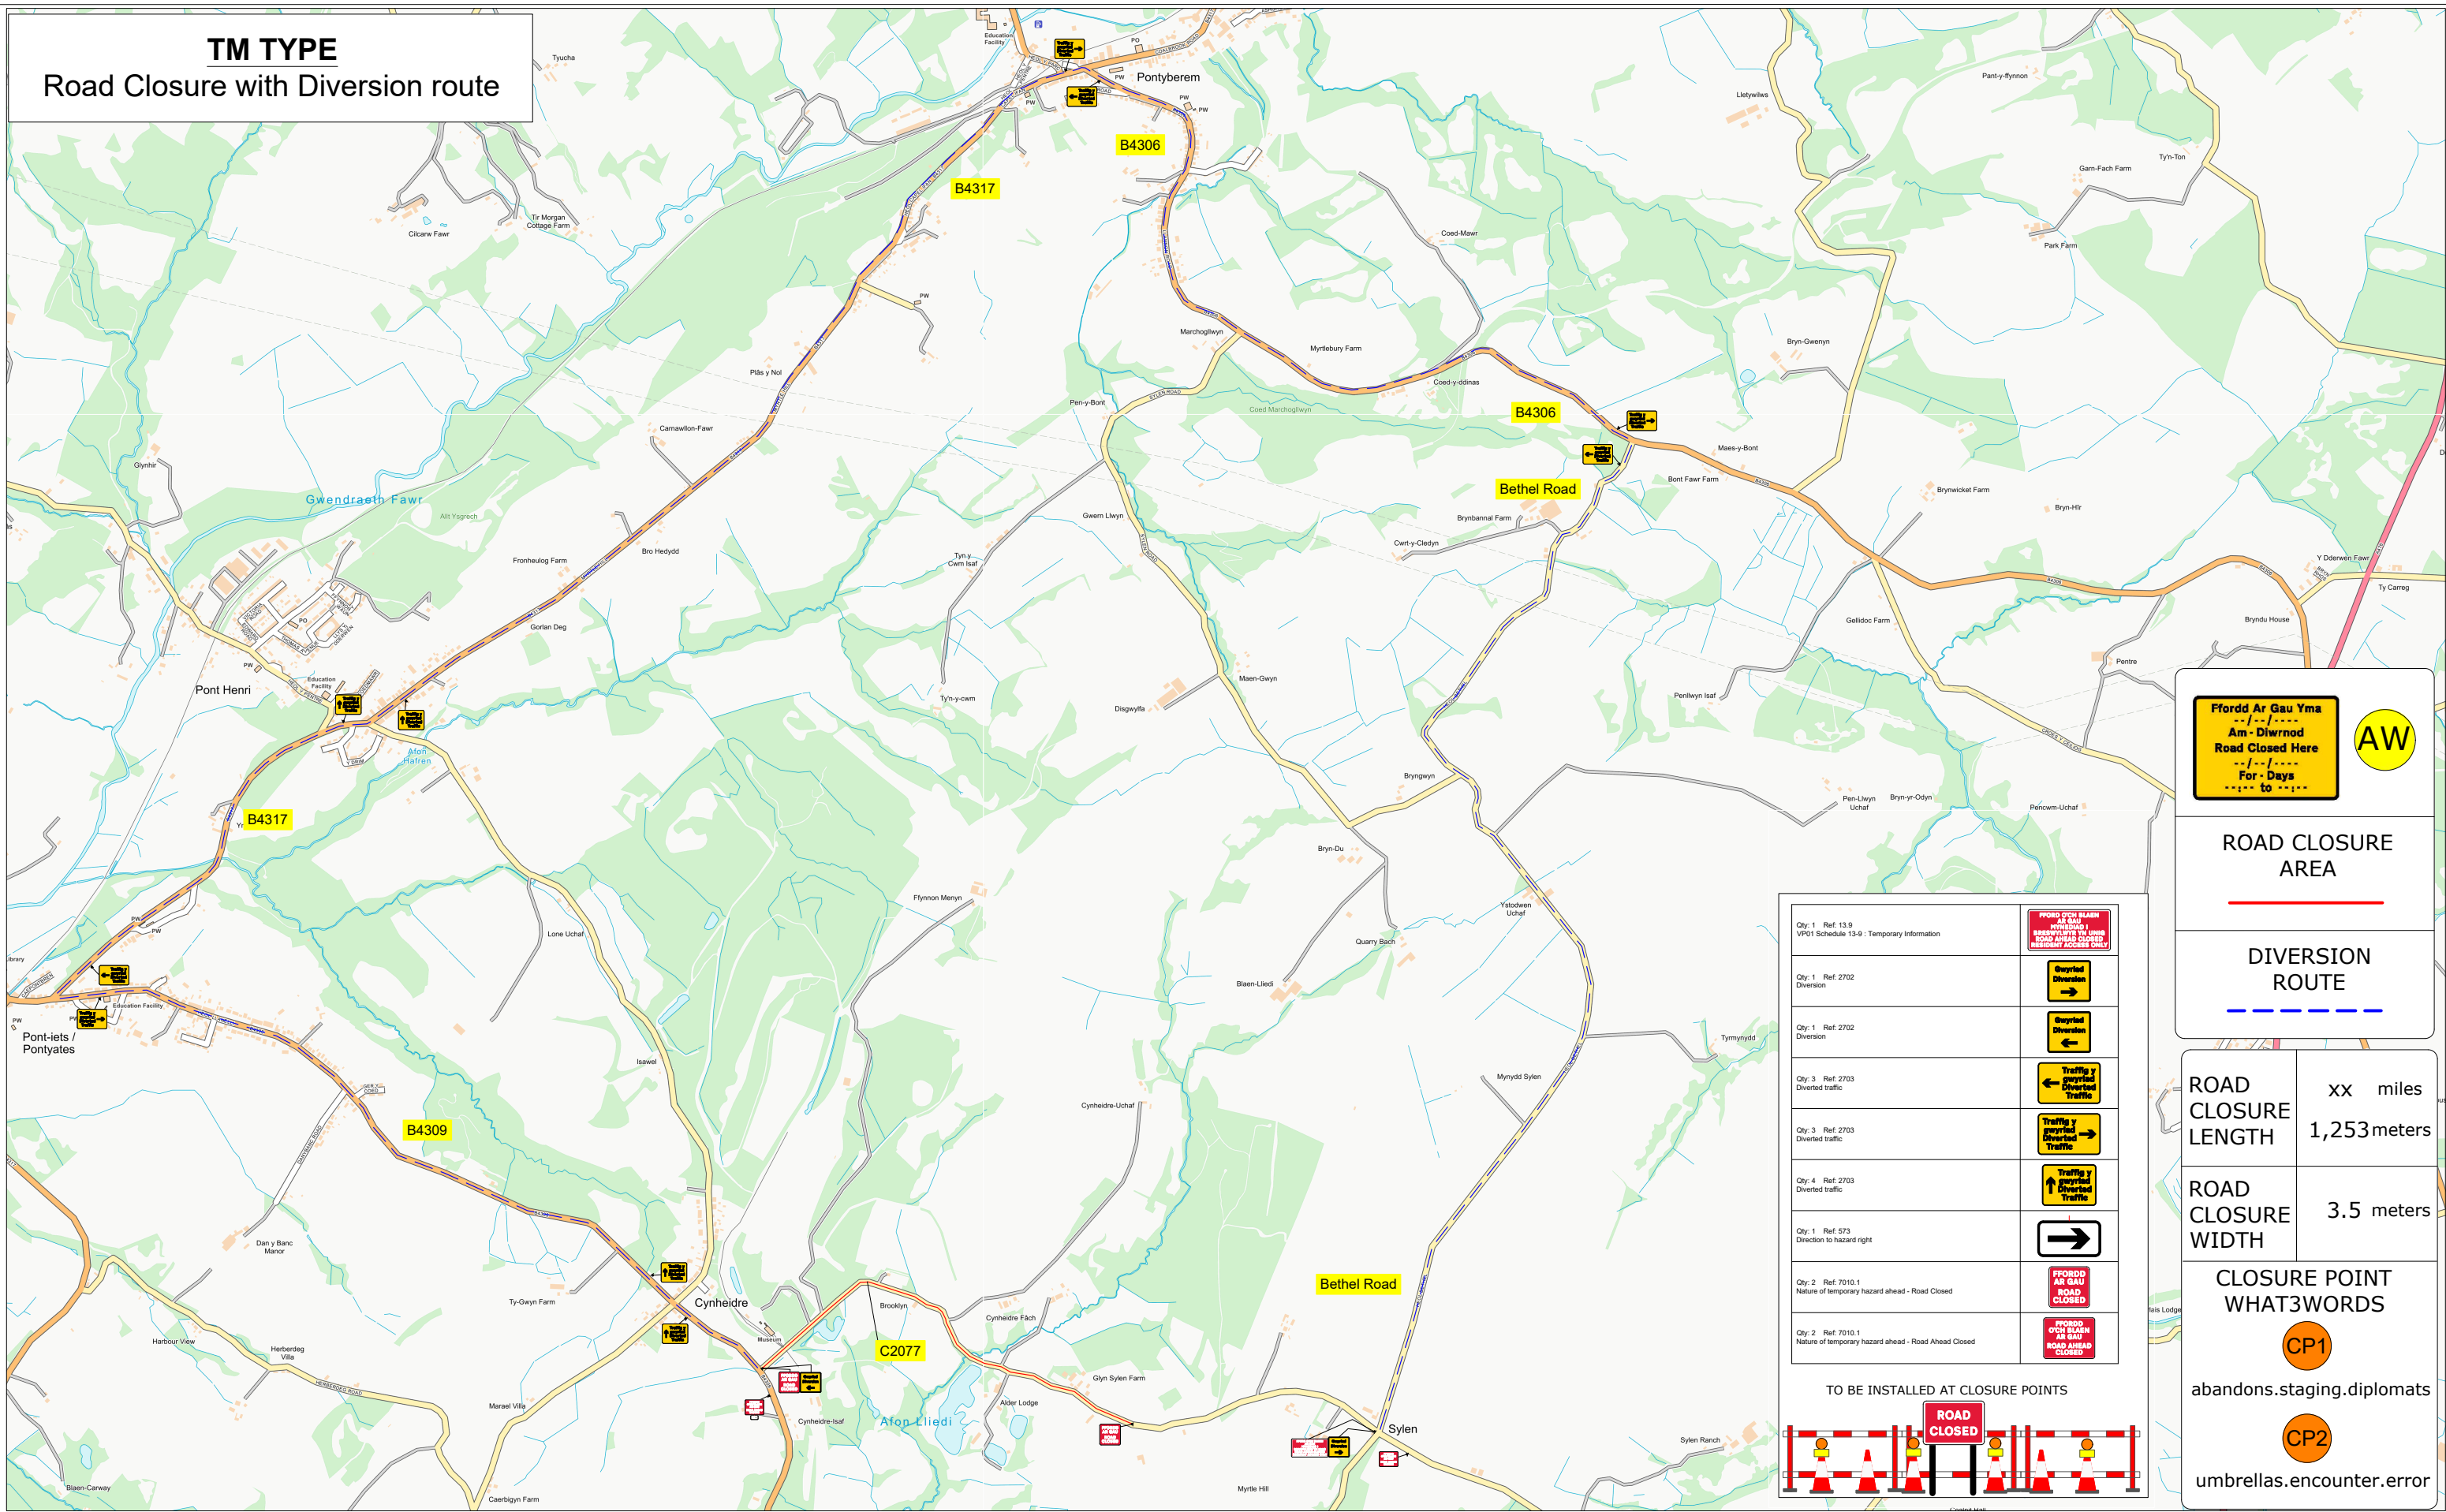

**Ffordd Ar Gau Yma**  
Am - Diwrnod  
Road Closed Here  
For - Days  
to

**AW**

**ROAD CLOSURE AREA**

**DIVERSION ROUTE**

Qty: 1 Ref: 13.9 VP01 Schedule 13-9 : Temporary Information	
Qty: 1 Ref: 2702 Diversion	
Qty: 1 Ref: 2702 Diversion	
Qty: 3 Ref: 2703 Diverted traffic	
Qty: 3 Ref: 2703 Diverted traffic	
Qty: 4 Ref: 2703 Diverted traffic	
Qty: 1 Ref: 573 Direction to hazard right	
Qty: 2 Ref: 7010.1 Nature of temporary hazard ahead - Road Closed	
Qty: 2 Ref: 7010.1 Nature of temporary hazard ahead - Road Ahead Closed	



**ROAD CLOSURE LENGTH** xx miles  
1,253meters

**ROAD CLOSURE WIDTH** 3.5 meters

**CLOSURE POINT WHAT3WORDS**

**CP1**  
abandons.staging.diplomats





**CP2**  
umbrellas.encounter.error

Contract No	220-S012544	Client: Openreach
Date	15/09/2025	Site Location / Drawing Title
Drawn by	220-KF	C2077,
Approved By	220-KF	Llanelli Rural,
Purpose of works	Access Network	SA15 5YH
DWG Version No	002	
Amended By	220-KF	///: xxxxxx
Amendment Date	28/11/2025	Scale NOT TO SCALE
Sheet No	1 of 1	OS Licence No OI - xxxxxxxx

**Note**

- All equipment shall be approved and shall comply with the Department Of Transport specification MCE0111. This drawing does not show the normal road works signage that will be required as per Chapter 8.
- All signs to be in accordance with TSGRD 2016 and to minimum class retroreflective.
- Minimum height of lettering to be 60mm and sign boards to be 1000mm (750mm where appropriate).

The information in this drawing may not be copied or used by third parties without written consent from Sunbelt Rentals Ltd (Traffic Management).  
This layout is for installation by NRSWA, Lantra 12A,12B,12C,12D qualified persons.  
All works shall be in accordance with Safety at Street Works and Road Works, A Code of Practice 2013 & Chapter 8

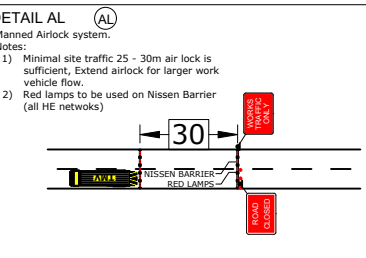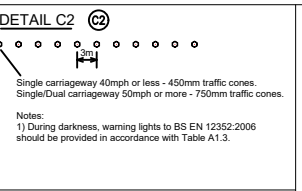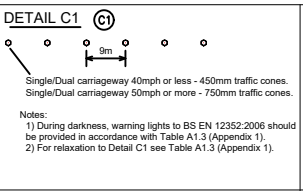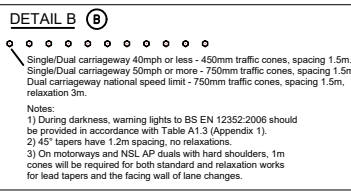

**THIS DOCUMENT IS UNCONTROLLED WHEN PRINTED**

The electronic version of this document is the approved and most current. Any printed version is uncontrolled and may not be current.

**SUNBELT**  
RENTALS

Sunbelt Rentals UK (Traffic Management)  
Kemble Airfield Enterprise Park, Cirencester Road,  
Kemble GL7 6BQ  
Telephone: 0370 050 0792