

Key

01A

Ffordd Ar Gau Yma
Am - Diwrnod
Road Closed Here
--/--/--
For - Days
--:-- to --:--

P7105

750mm

FFORDD AR GAU
ROAD
CLOSED

01

02

DIWEDD
y gwyriad
Diversion
ENDS

03

04

Traffig y gwyriad
Diverted traffic

→

05

06

Traffig y gwyriad
Diverted traffic

↑

07

08

Gwyriad
Diversion

←

09

10

FFORDD
YMLAEN AR
GAU
ROAD AHEAD
CLOSED

Traffig y
Gwyriad
Diverted
Traffic

11

12

Traffig y
Gwyriad
Diverted
Traffic

↶

13

14

Traffig y
Gwyriad
Diverted
Traffic

↷

15

16

FFORDD
O'CH BLAEN
AR GAU
ROAD AHEAD
CLOSED

←


17

18

FFORDD
O'CH BLAEN
AR GAU
ROAD AHEAD
CLOSED

→

19

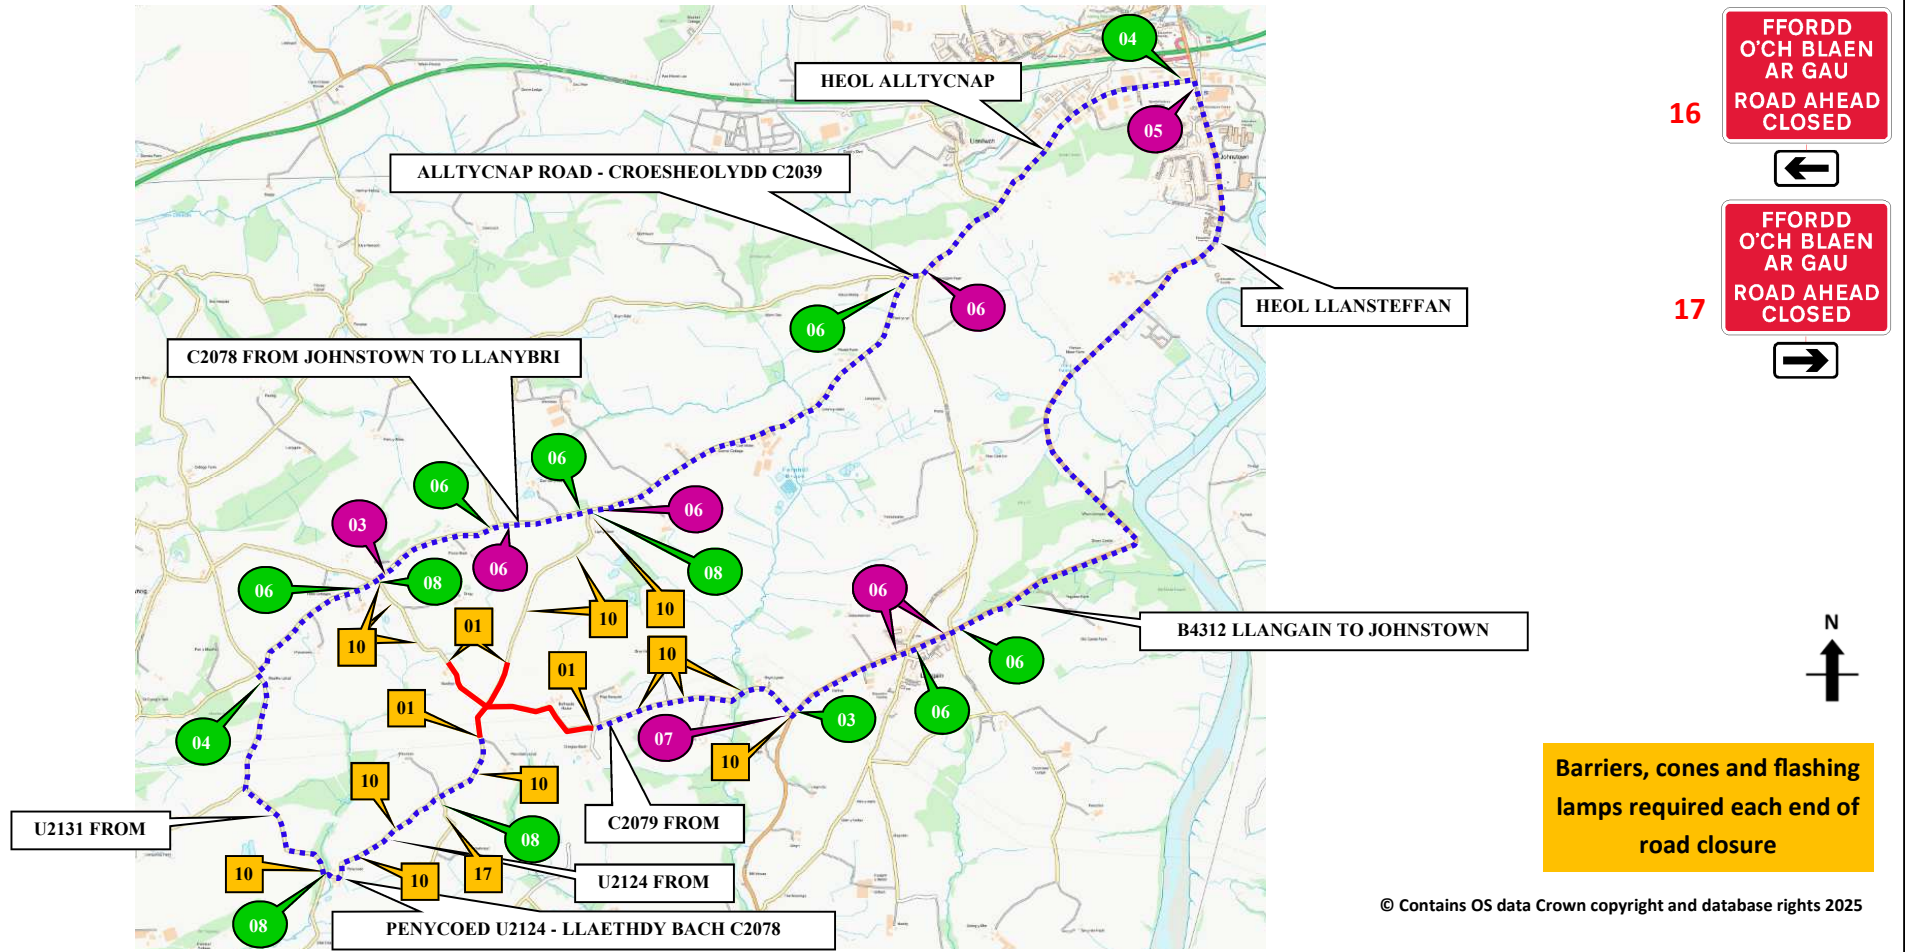

SUNBELT
RENTALS

Sunbelt Rentals UK (Traffic Management)
Kemble Airfield Enterprise Park
Cirencester Road
Kemble
GL7 6BQ
☎ 03700 500 792
☎ 0845 004 7105

Note

1. All equipment shall be approved and shall comply with the Department Of Transport specification MCE0111. This drawing does not show the normal road works signage that will be required as per Chapter 8.
2. All signs to be in accordance with TSRGD 2016 and to minimum class retroreflective.
3. Minimum height of lettering to be 60mm and sign boards to be 1000mm (750mm where appropriate).
This drawing is protected by copyright and the information contained therein is confidential.
This drawing may not be copied and the information therein may not be used, or disclosed to a third party, wholly or in part with the written permission of Sunbelt Rentals UK (Traffic Management).

CROWN COPYRIGHT DATA REPRODUCED BY PERMISSION OF THE CONTROLLER OF HMSO

CLIENT DETAILS

OPENREACH

REP/DEPOT

JB/255

DRAWN BY

SG/864

ADDRESS

C2079 FROM AND
U2124 FROM CAR-
MARTHEN SA33 5DN

DATE

04/07/2025

SHEET No

4OF 4

VERSION NUMBER

XXX

AMENDED DATE

XX

AMENDED BY

XX

SCALE

NOT TO SCALE

This layout is for installation by NRSWA, Lantra
12A,12B,12D qualified persons.

BUS ROUTE AFFECTED

ROAD CLOSURE

DIVERSION

CLOCKWISE DIVERSION

ANTI-CLOCKWISE DIVERSION

ROAD CLOSURE SIGN

ROAD CLOSURE LENGTH (APPROX)

564 M

ROAD CLOSURE WIDTH (APPROX)

4.5 M

Contract Number

220-S012163