


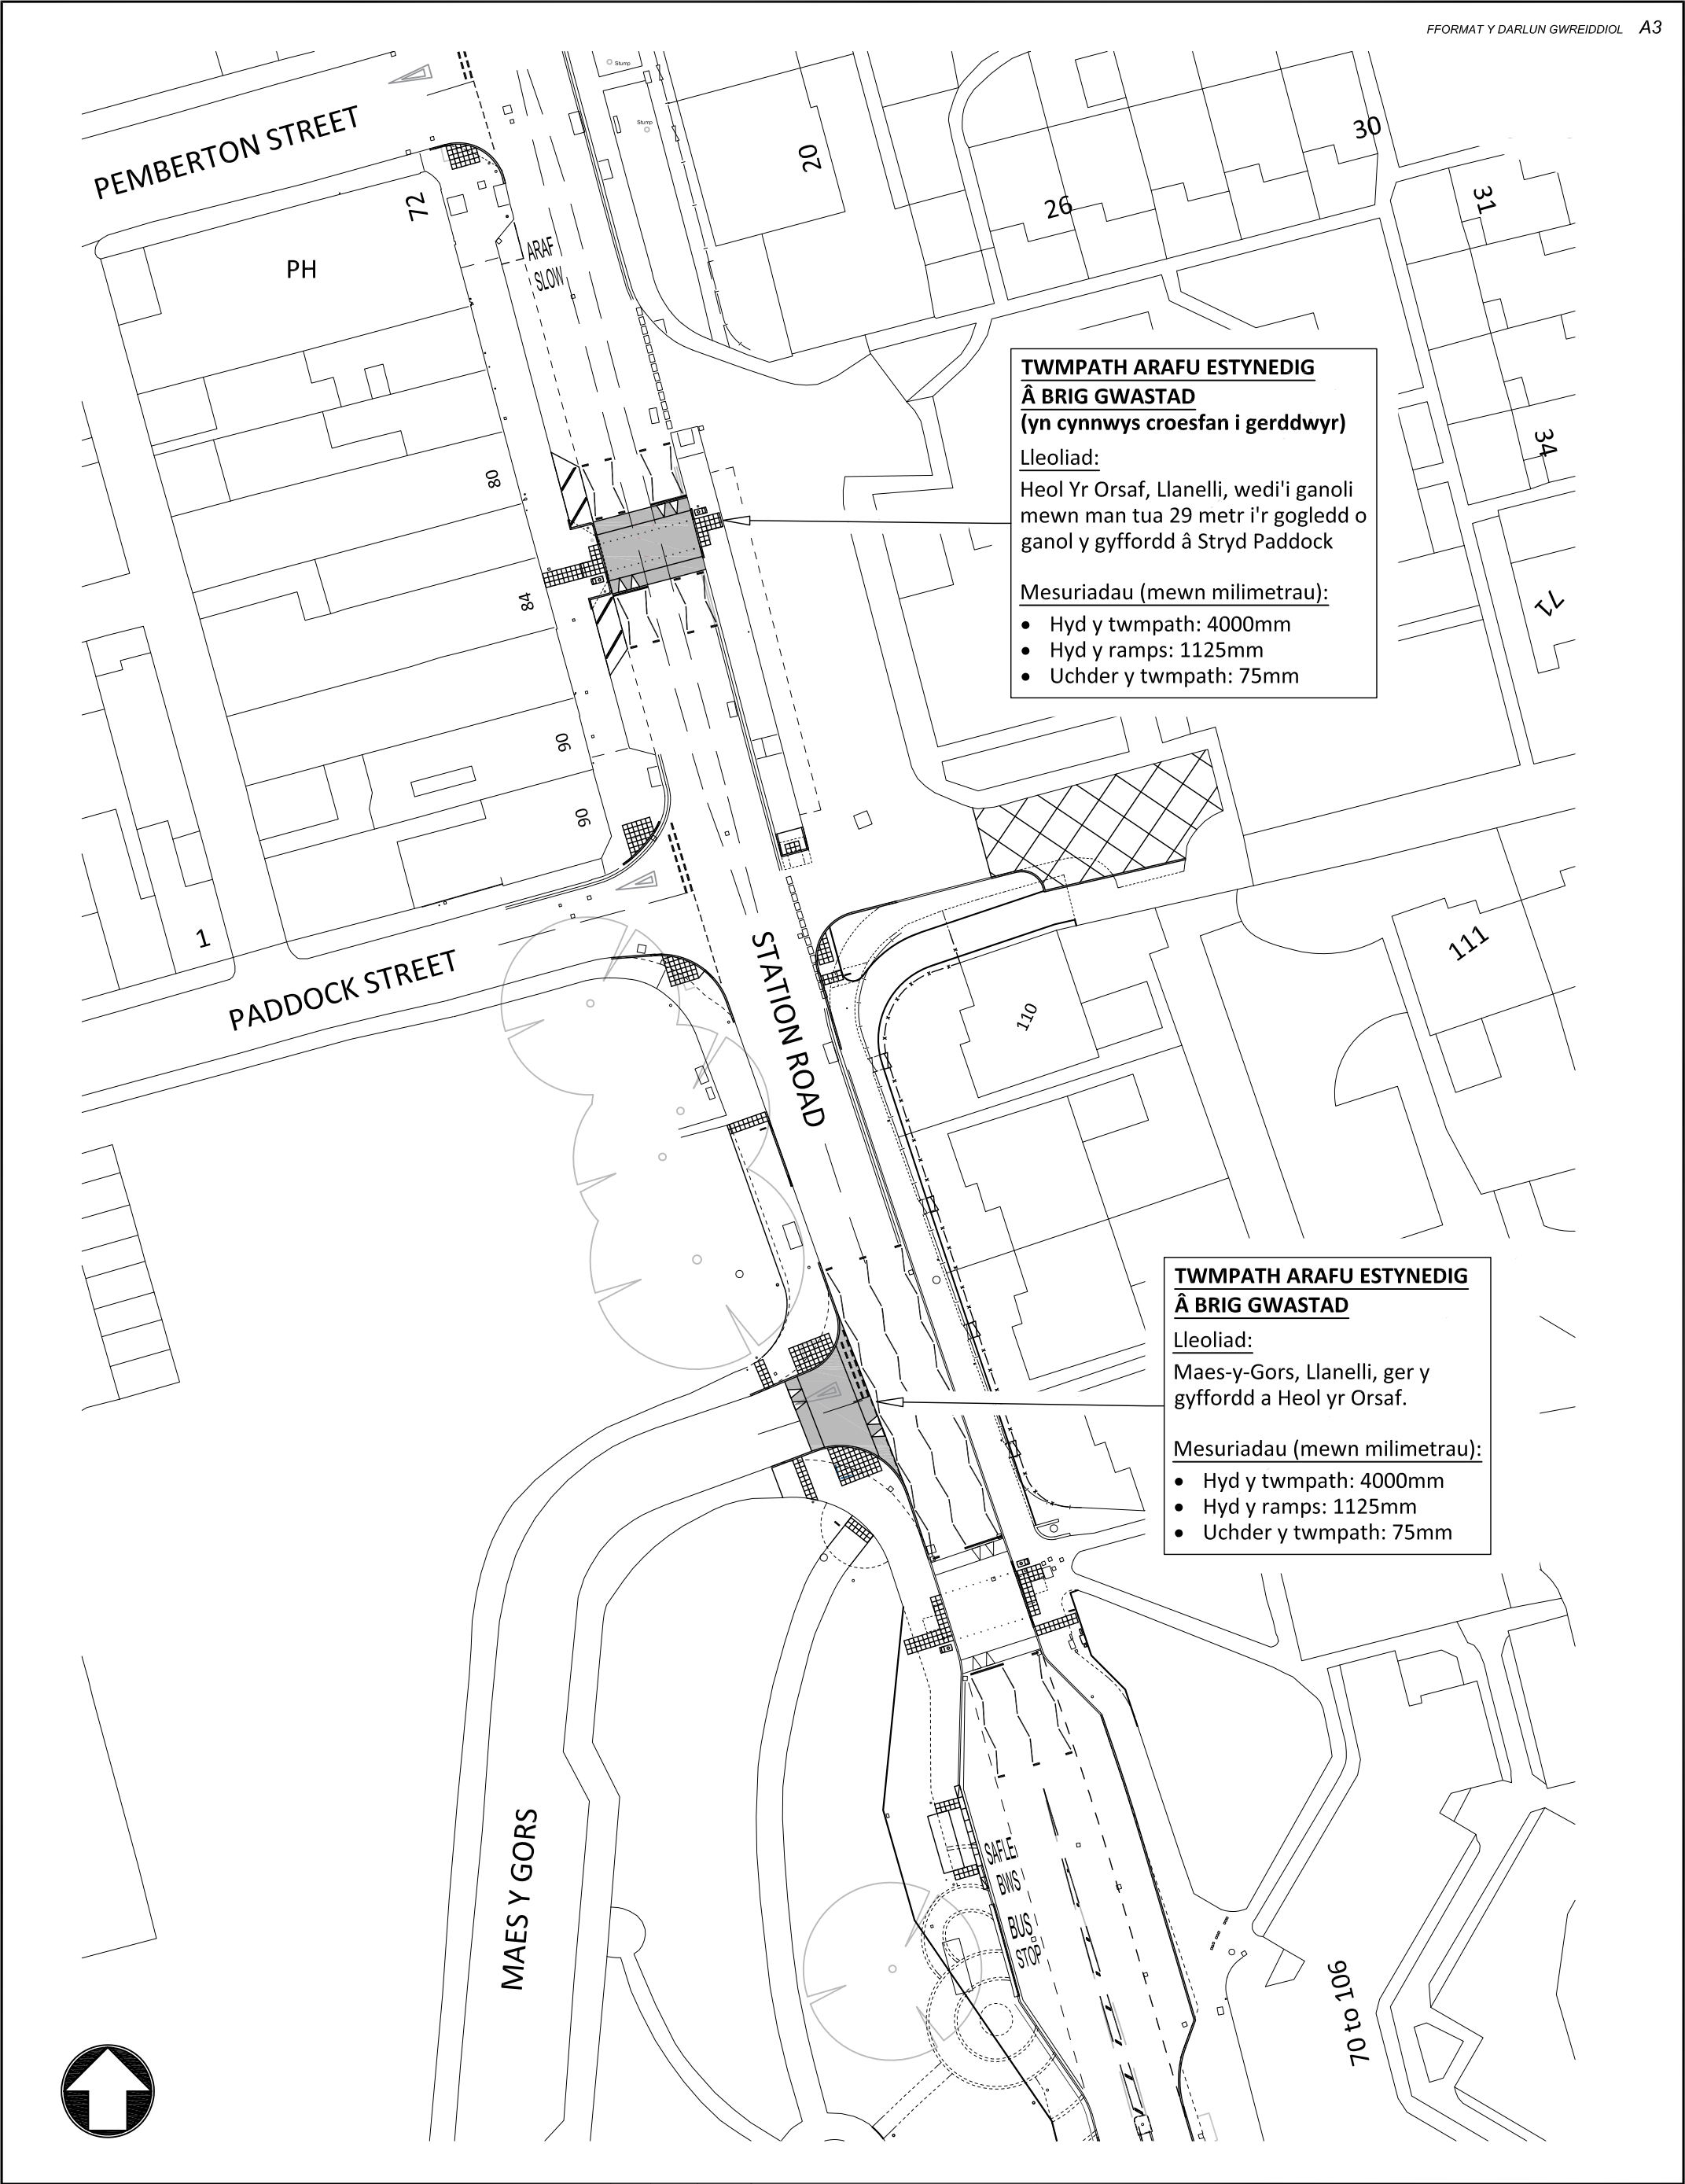

Gwasanaethau Dylunio Peirianegol Cyngor Sir Gâr Carmarthenshire County Council Engineering Design Services Adrian Harries B.Eng (Hons). C.Eng, M.I.C.E Rheolwr Gwasanaethau Dylunio Proffesiynol Professional Design Services Manager, Adran Amgylchedd, Bloc 1, Parc Myrddin, Waun Dew, Caerfyrddin Sir Caerfyrddin SA31 1HQ Environment Department, Block 1, Parc Myrddin, Richmond Terrace, Carmarthen, Carmarthenshire SA31 1HQ <td></td>--	--	--	